



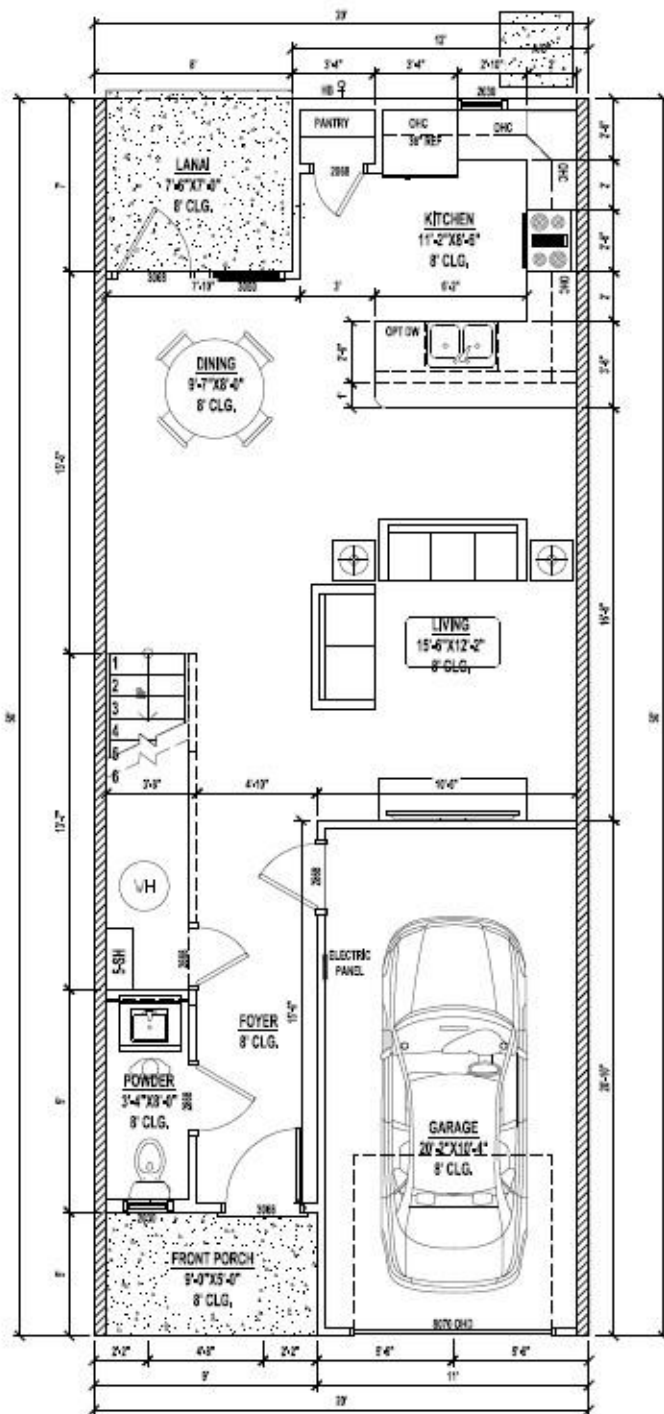

1ST FLOOR PLAN | MIDDLE UNIT B

SCALE: 1/4" = 1'-0"

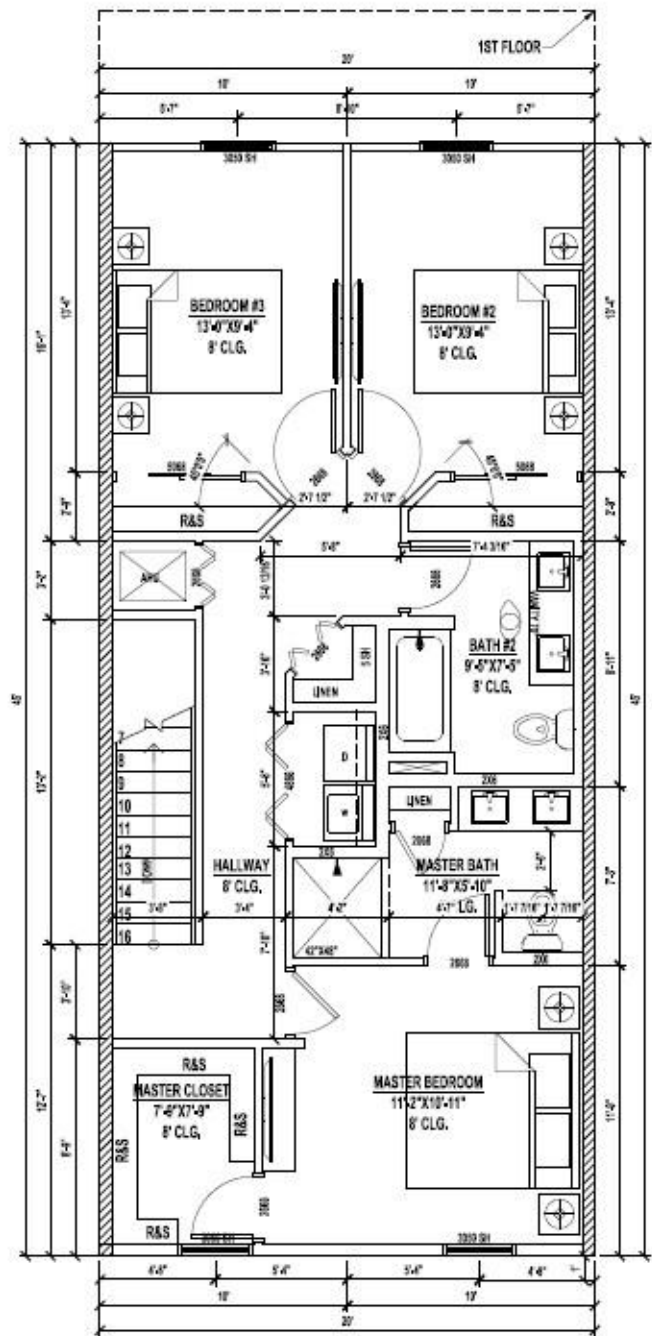

2ND FLOOR PLAN | MIDDLE UNIT B

SCALE: 1/4" = 1'-0"