



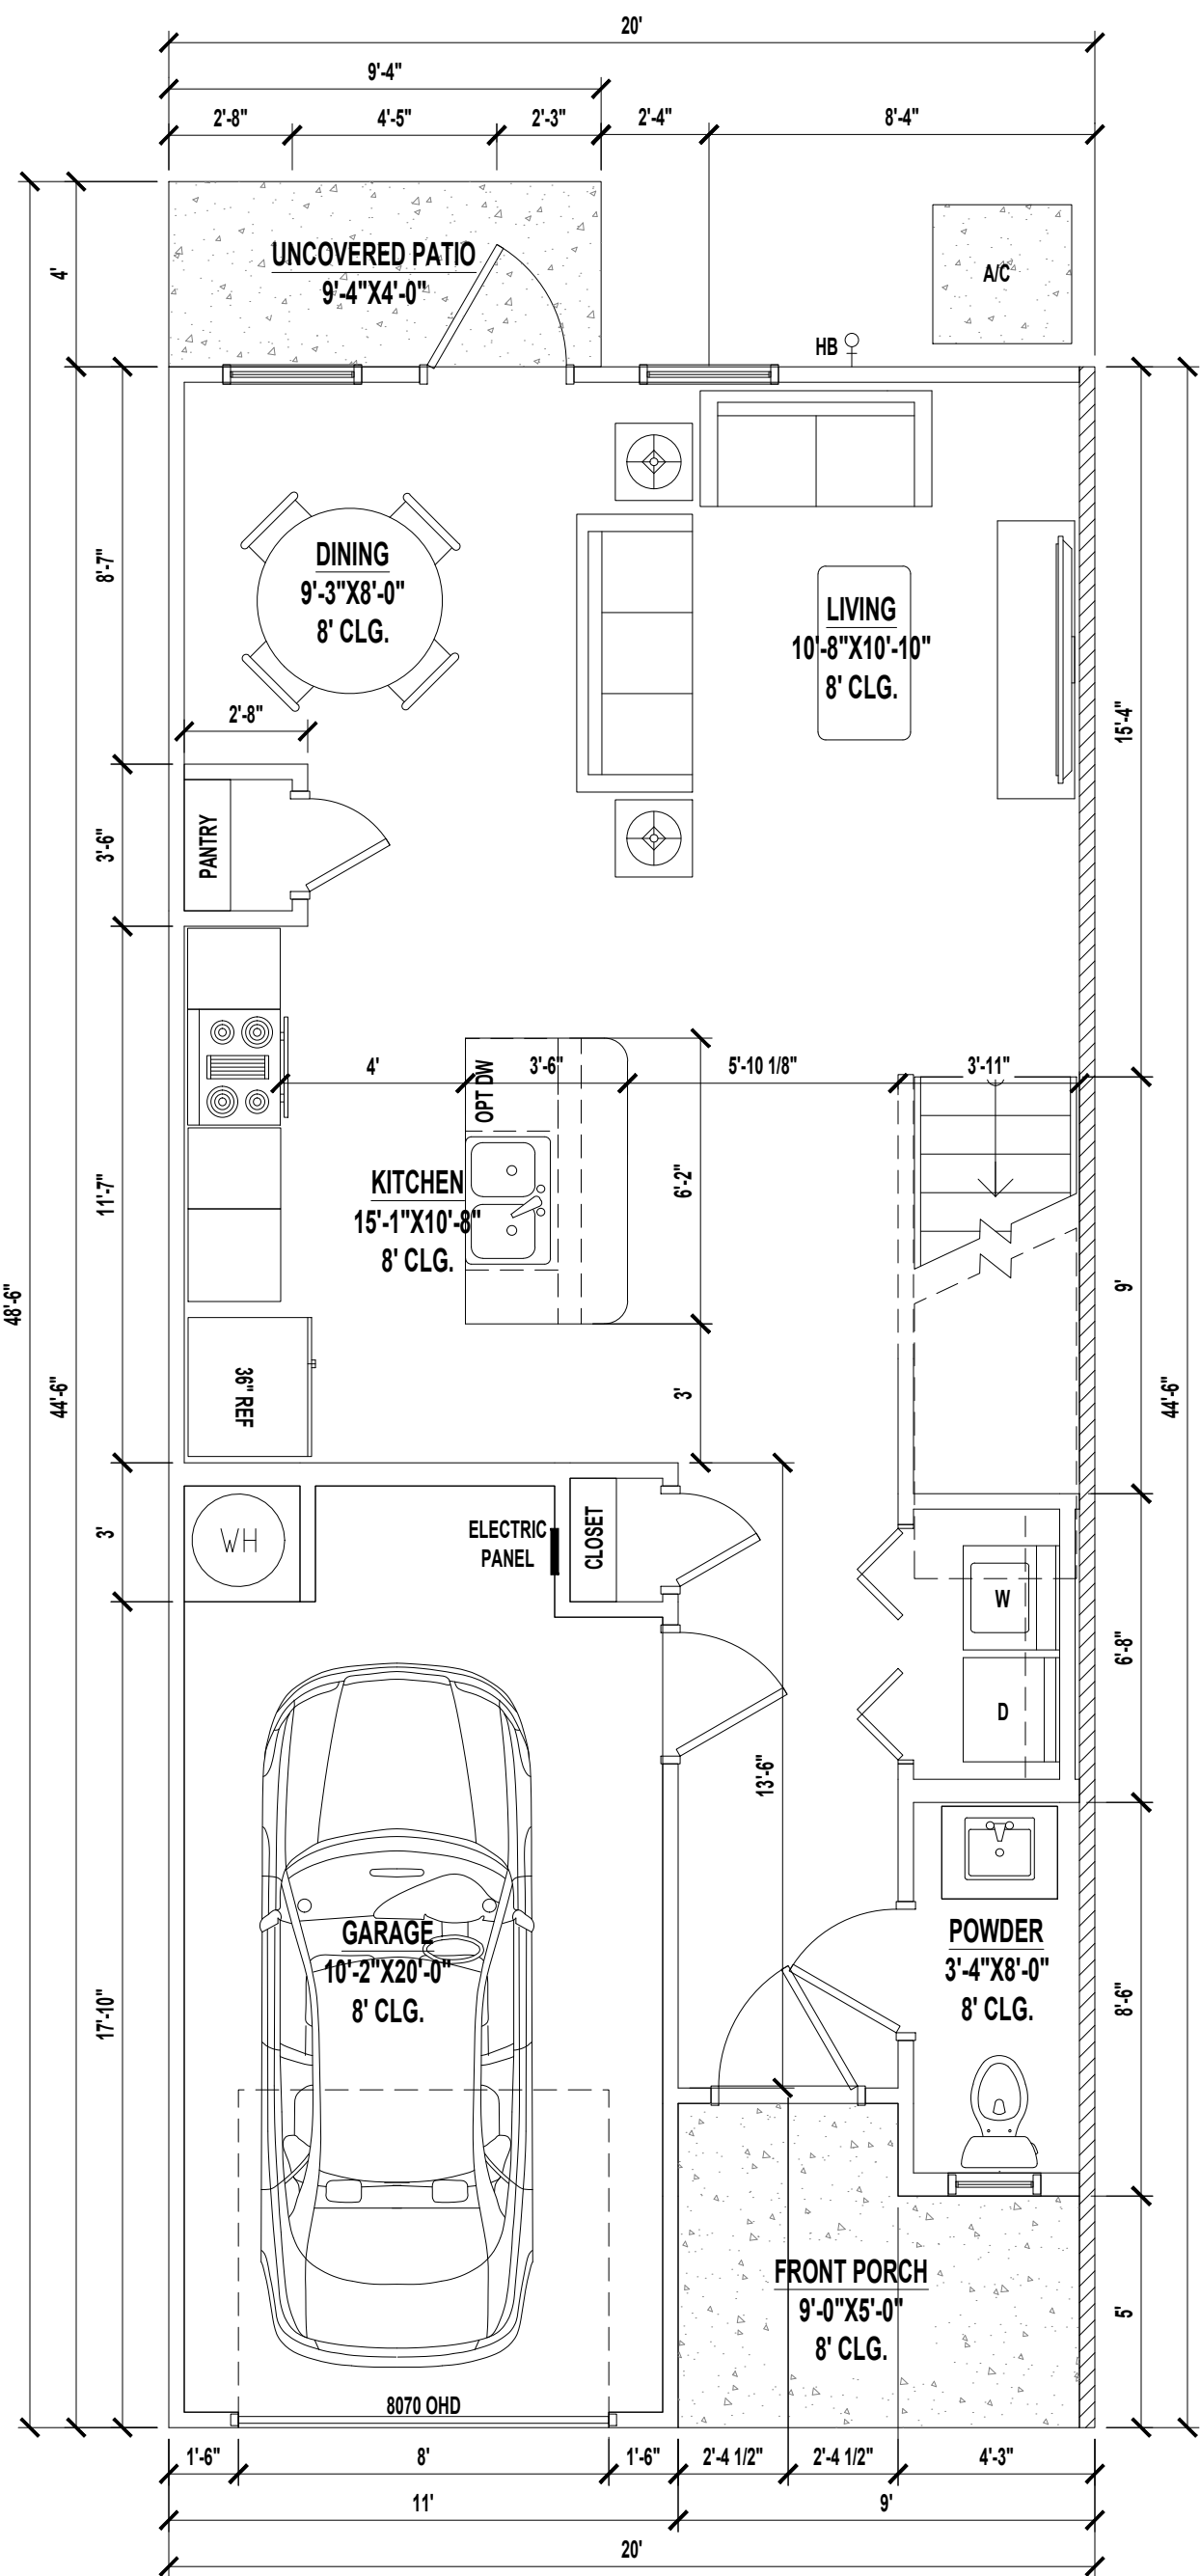

1 1ST FLOOR PLAN | MID UNIT
A1.5 SCALE: 1/4" = 1'-0"

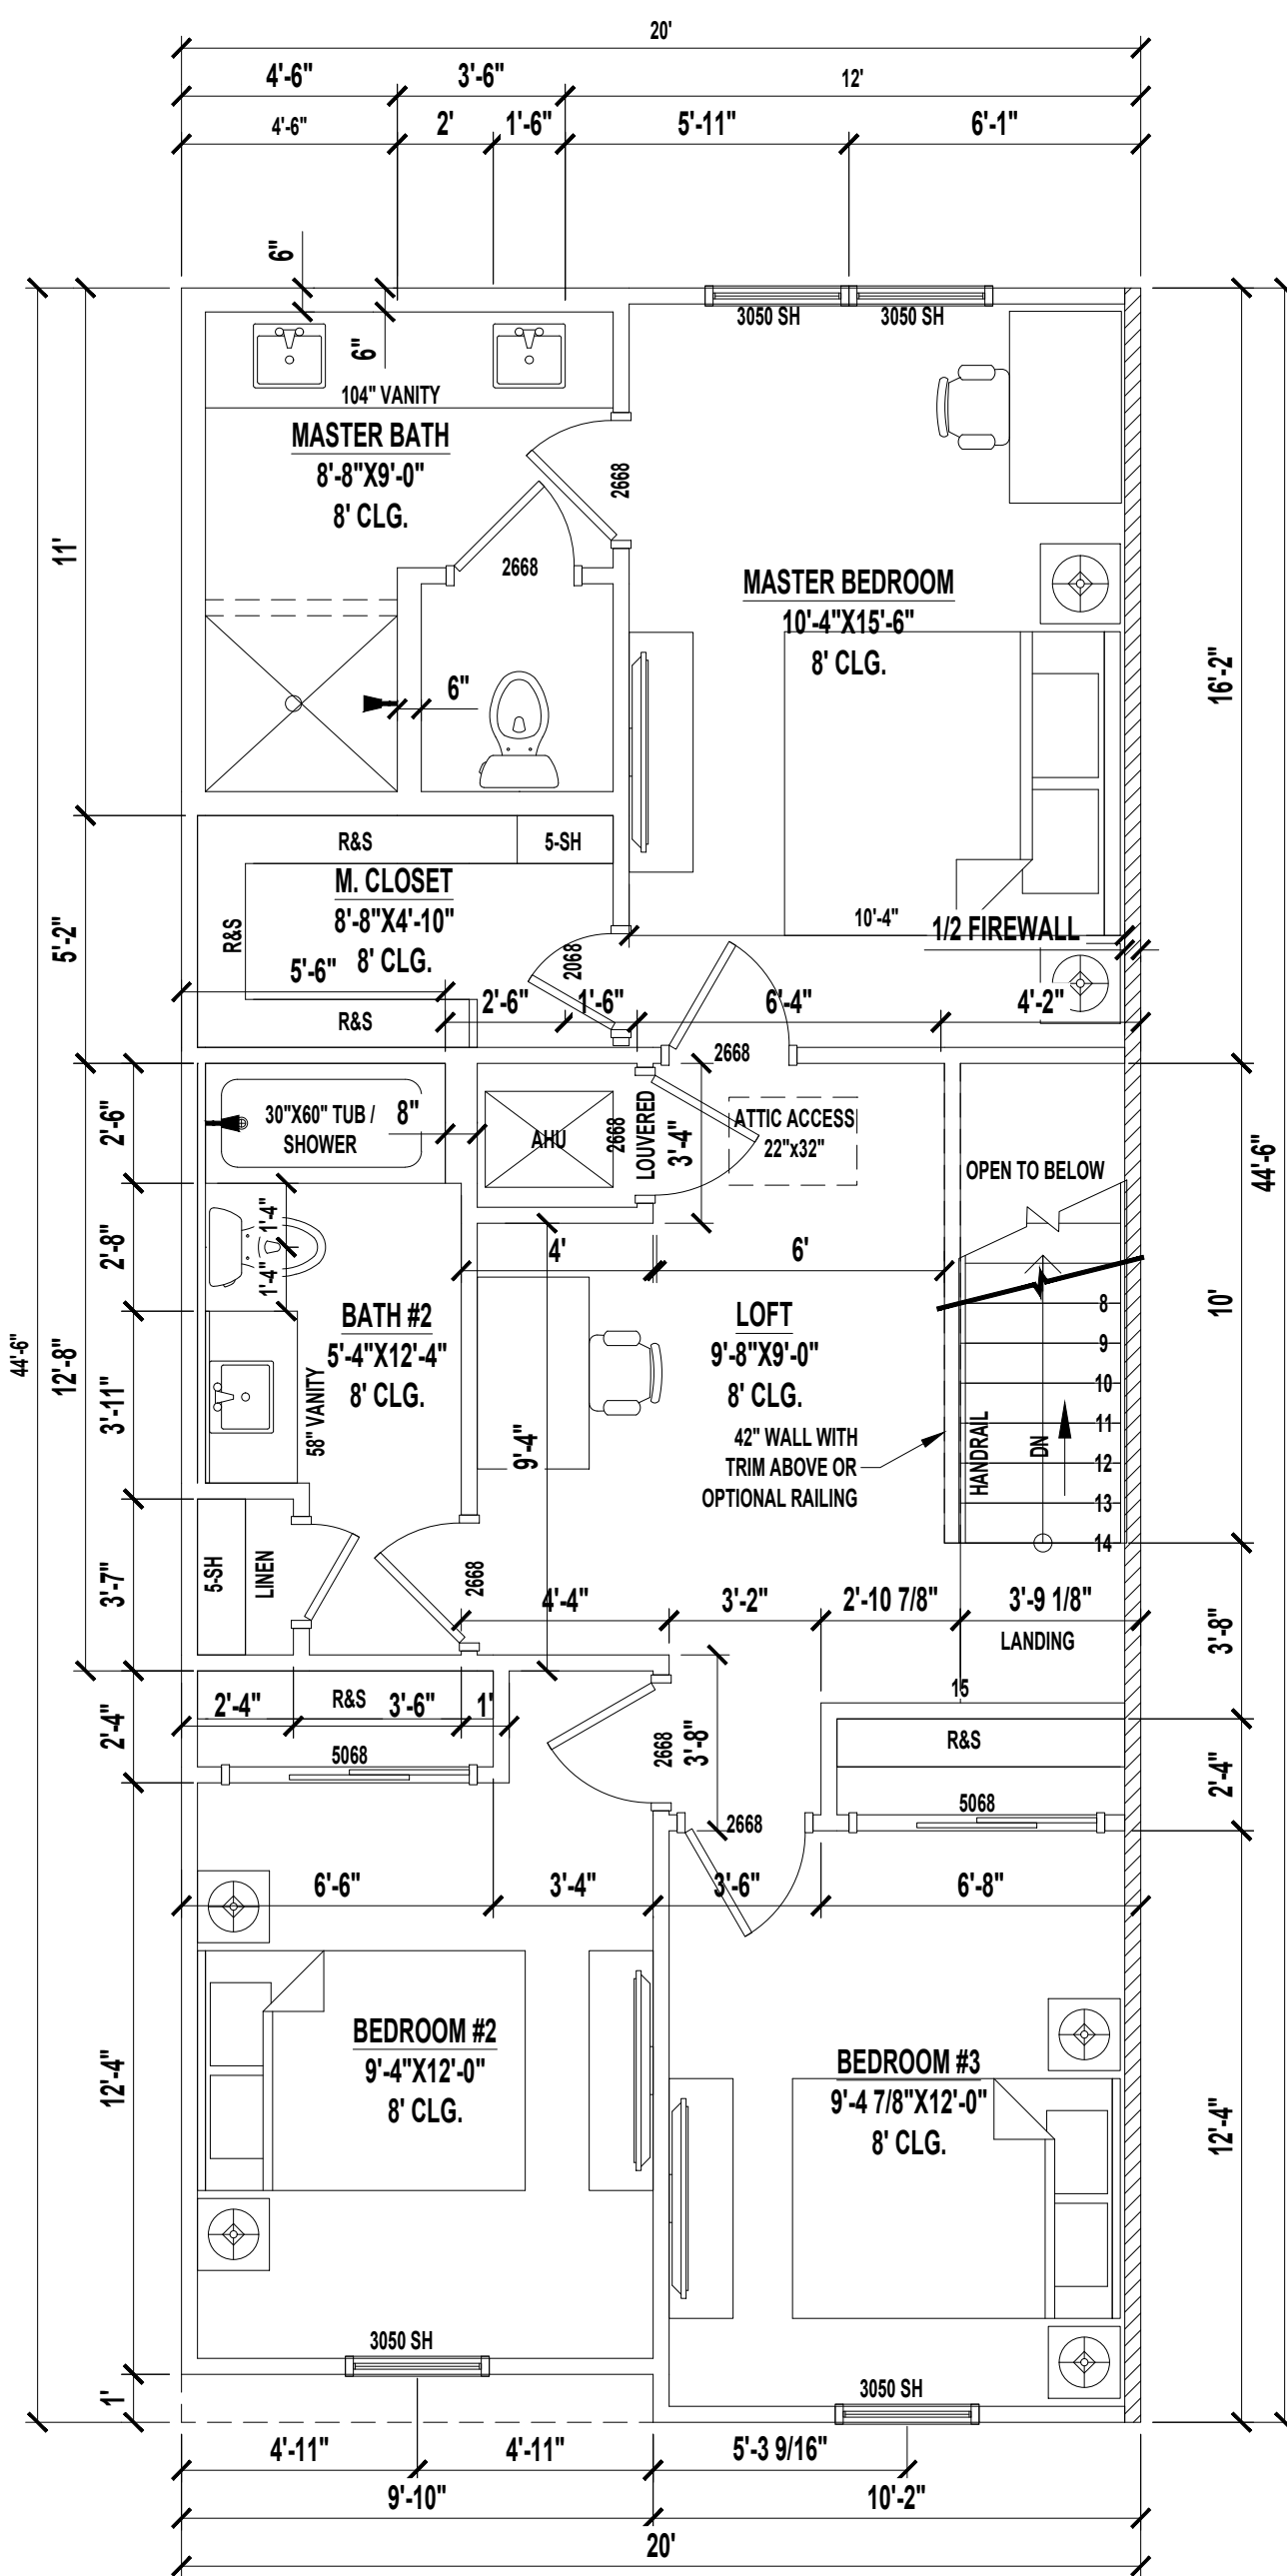

2 2ND FLOOR PLAN | MID UNIT
A1.5 SCALE: 1/4" = 1'-0"

MID UNIT AREAS 3BD	
1ST FLOOR HEATED AREA	611 SF
2ND FLOOR HEATED AREA	845 SF
TOTAL HEATED AREA	1,456 SF
GARAGE	217 SF
FRONT PORCH	53 SF
LANAI	37 SF
TOTAL SLAB	1,763 SF
TOTAL UNDER ROOF	1,726 SF

CONDITIONED SPACE = 12,259 CF

A Project For:

Southern Impression
Homes
10151 Deerwood Park Blvd.
Building 400, Suite 300,
Jacksonville, FL 32256

Sheet Description
A1.5 - FLOOR
MID PLAN

Drawn by:	Checked by:
EBG	CF
Issued Date:	Scale (U.N.O.):
3/23/26	
Printed Date:	Sheet Number
6/25/26	of 10

Rev

Date

Description

By

Building Authority:

Drafting Firm: