



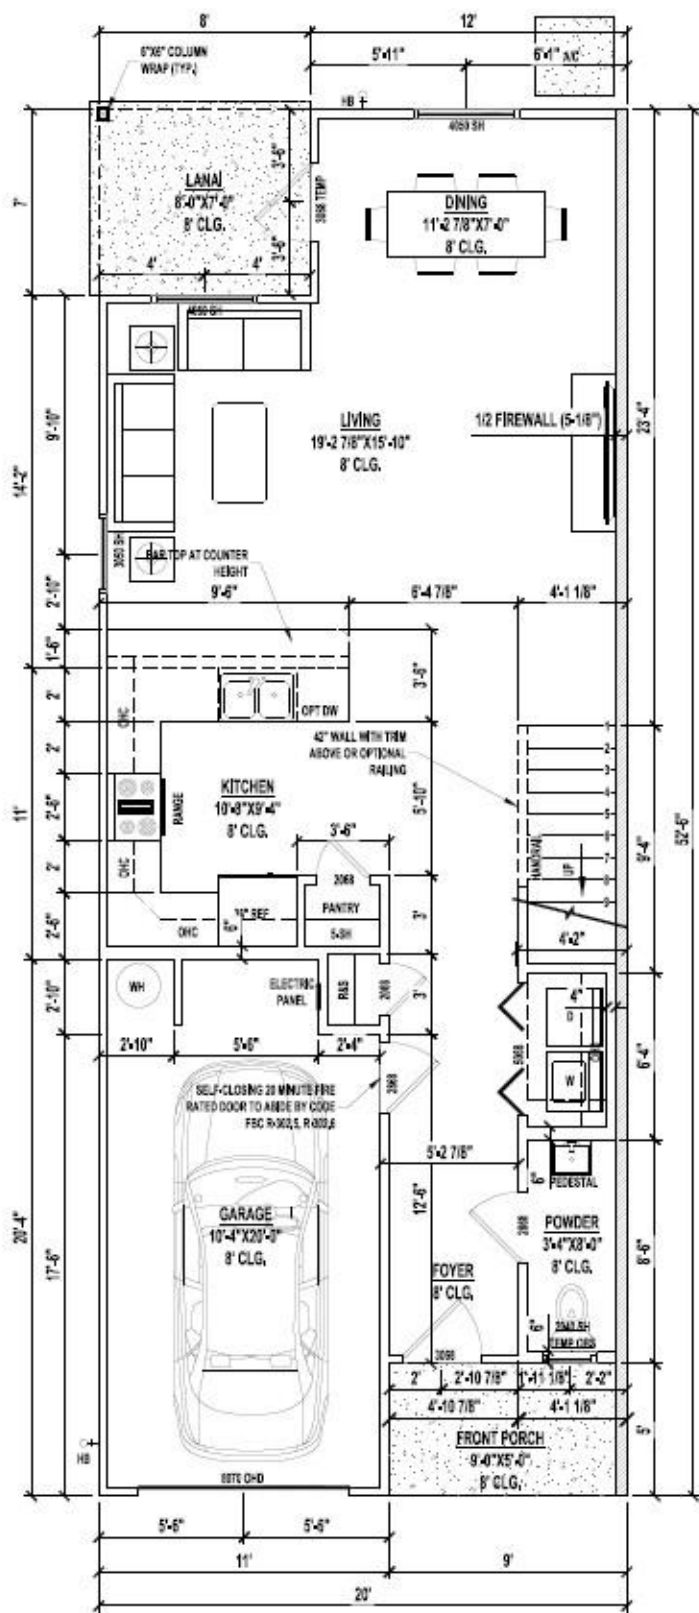

1 1ST FLOOR PLAN | END UNIT

A1.5 SCALE 1/4" = 1'-0"

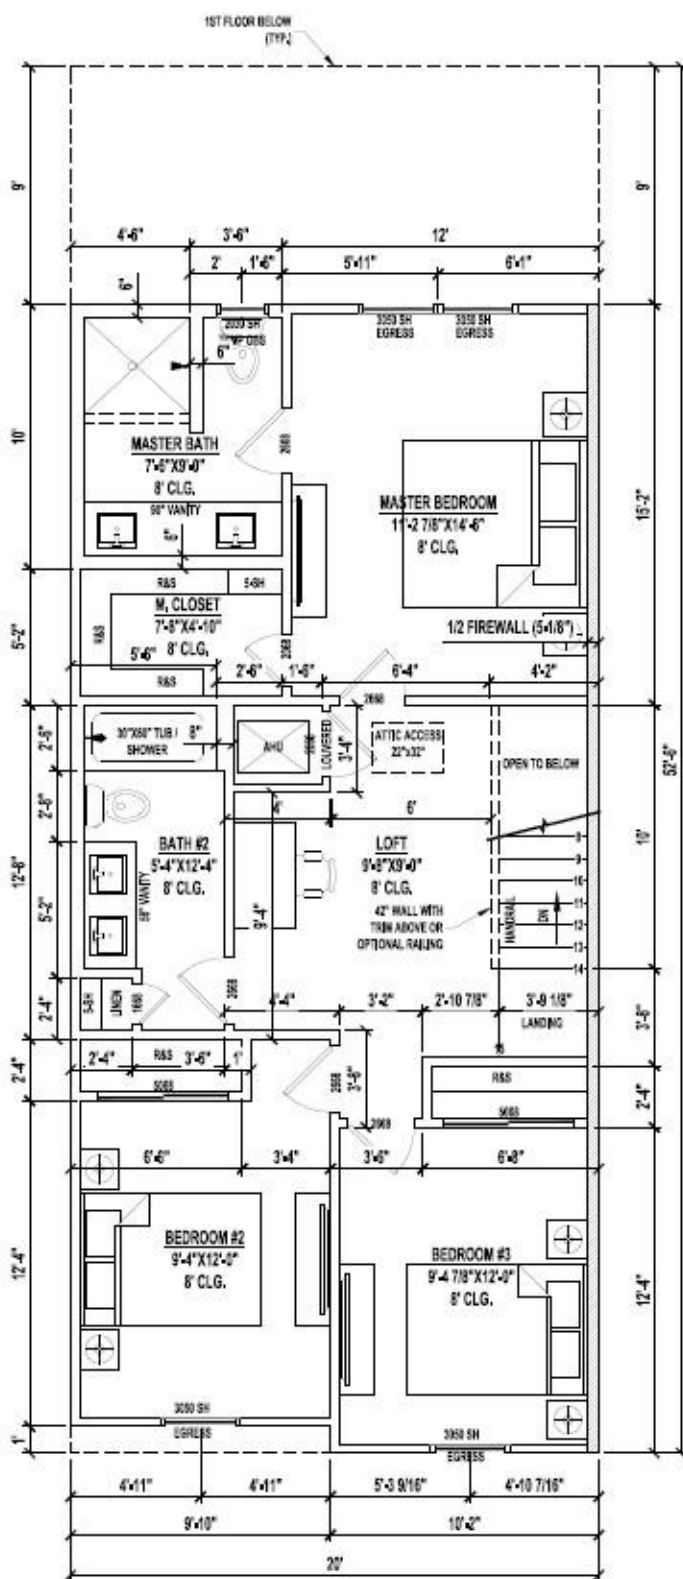

2 2ND FLOOR PLAN | END UNIT

A1.5 SCALE 1/4" = 1'-0"