



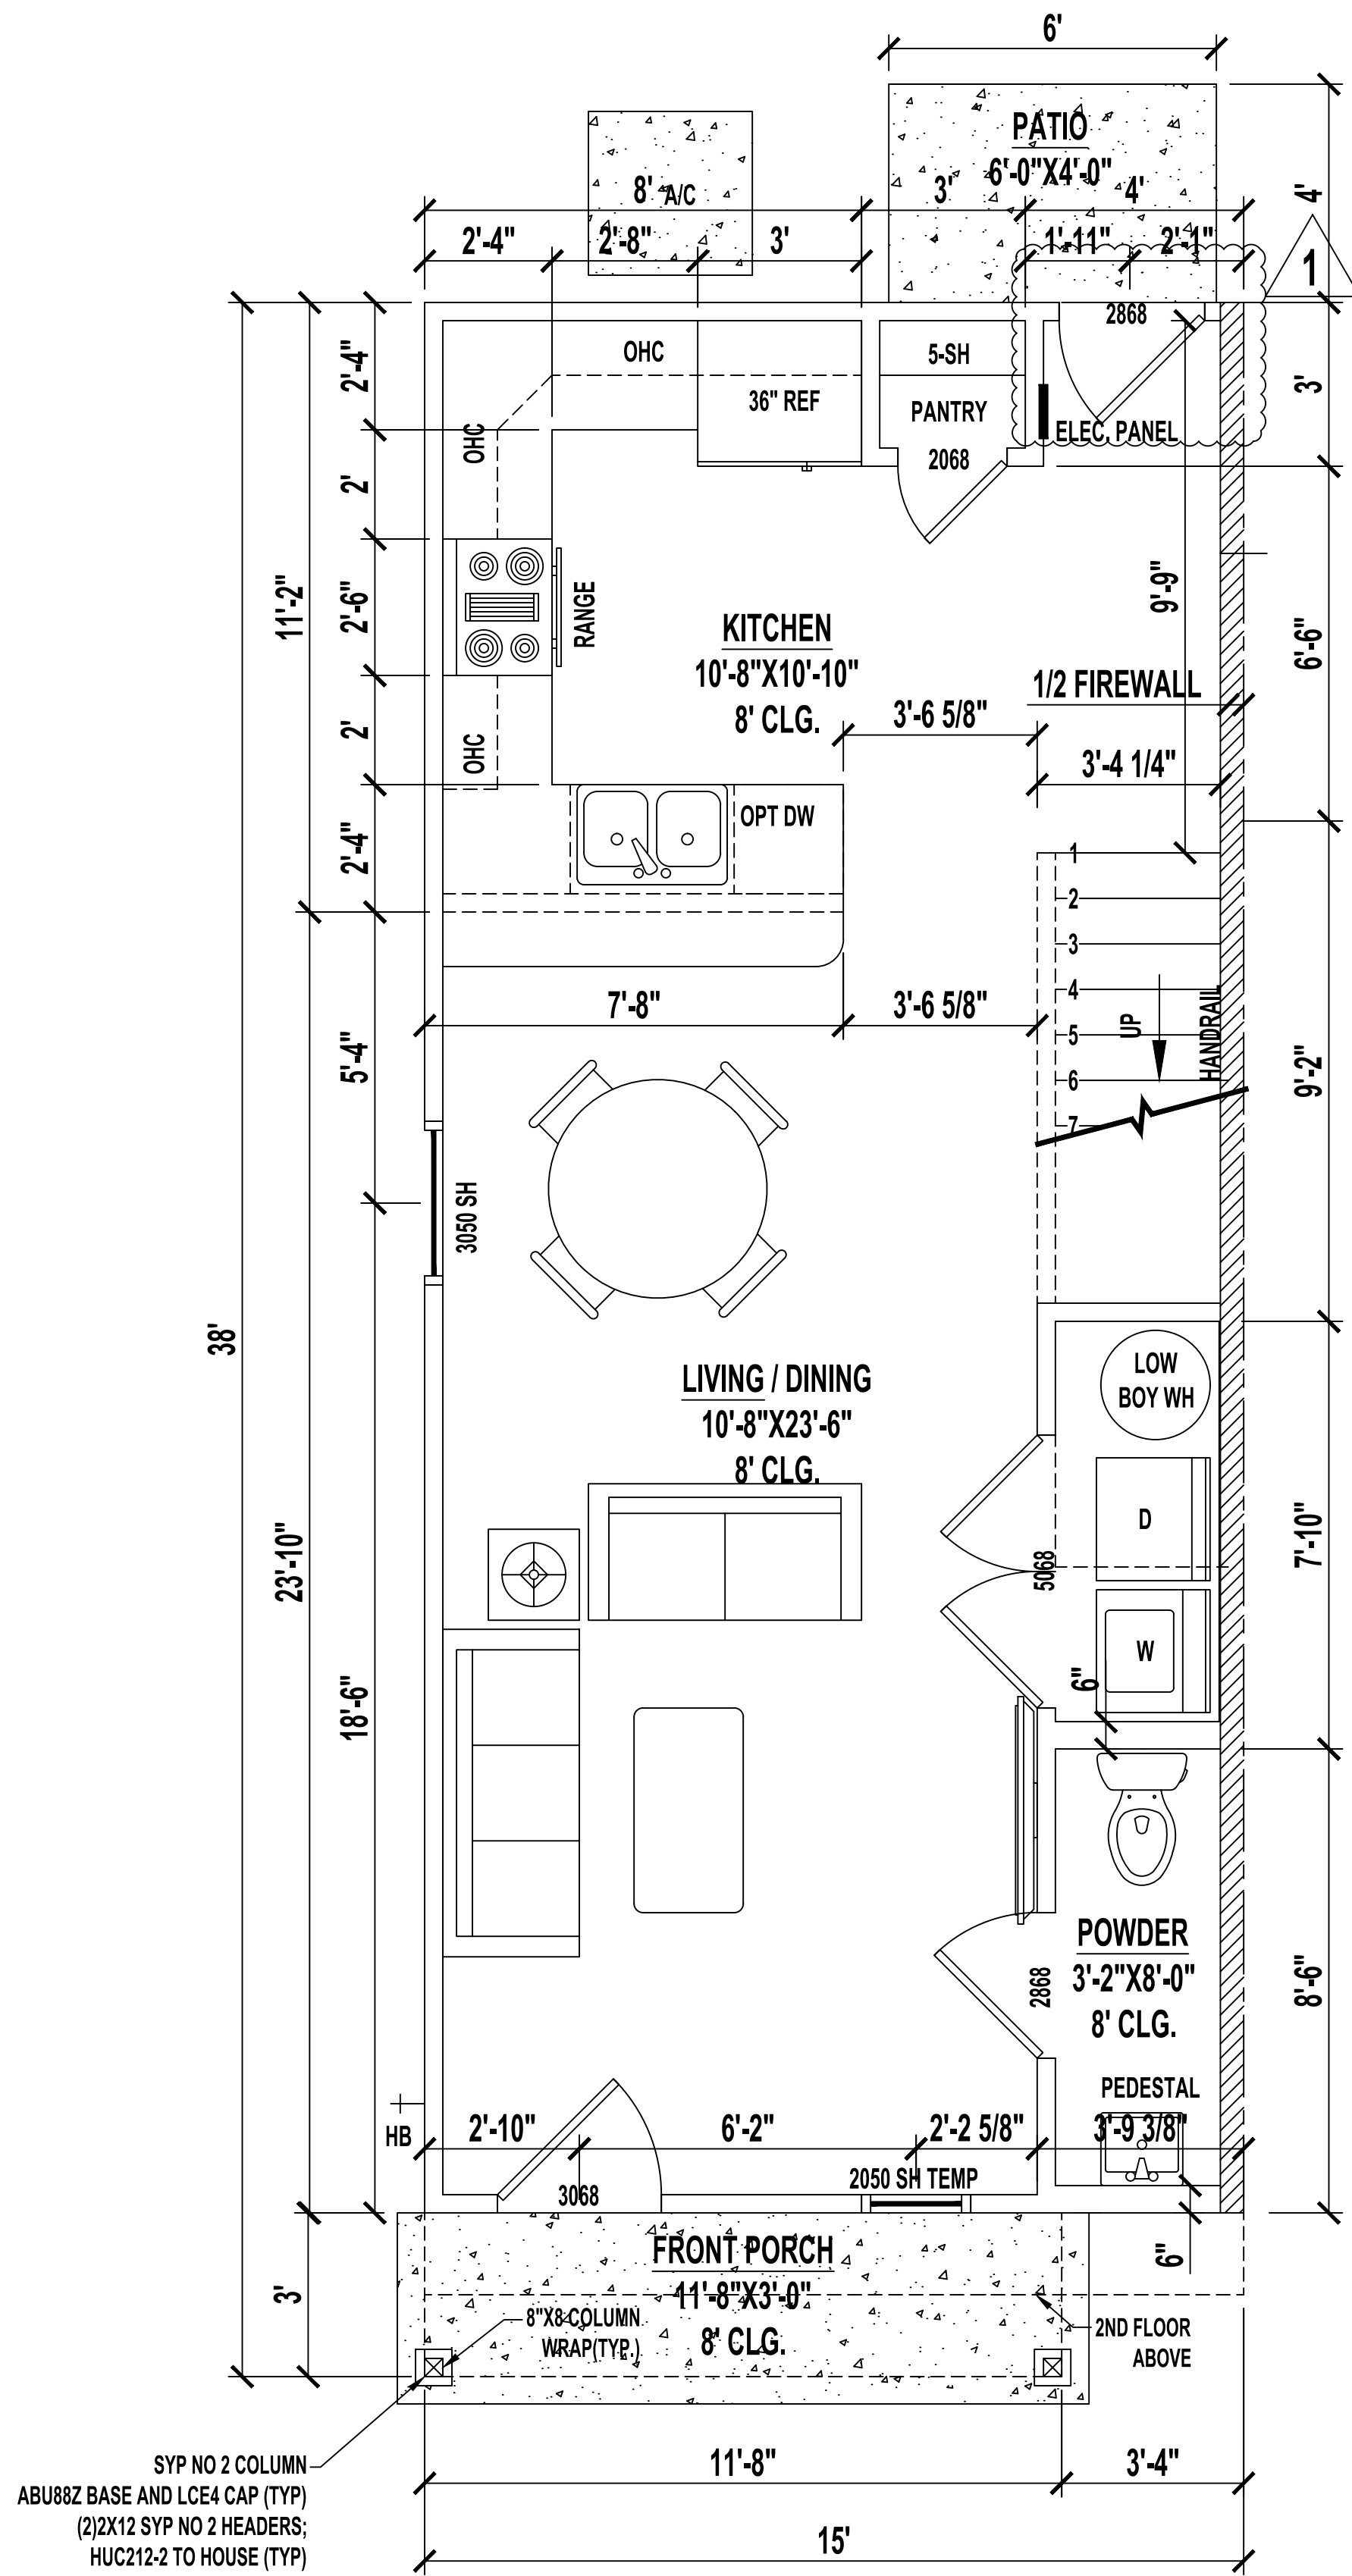

TYPICAL 1ST FLOOR PLAN

SCALE: 3/8" = 1'-0"

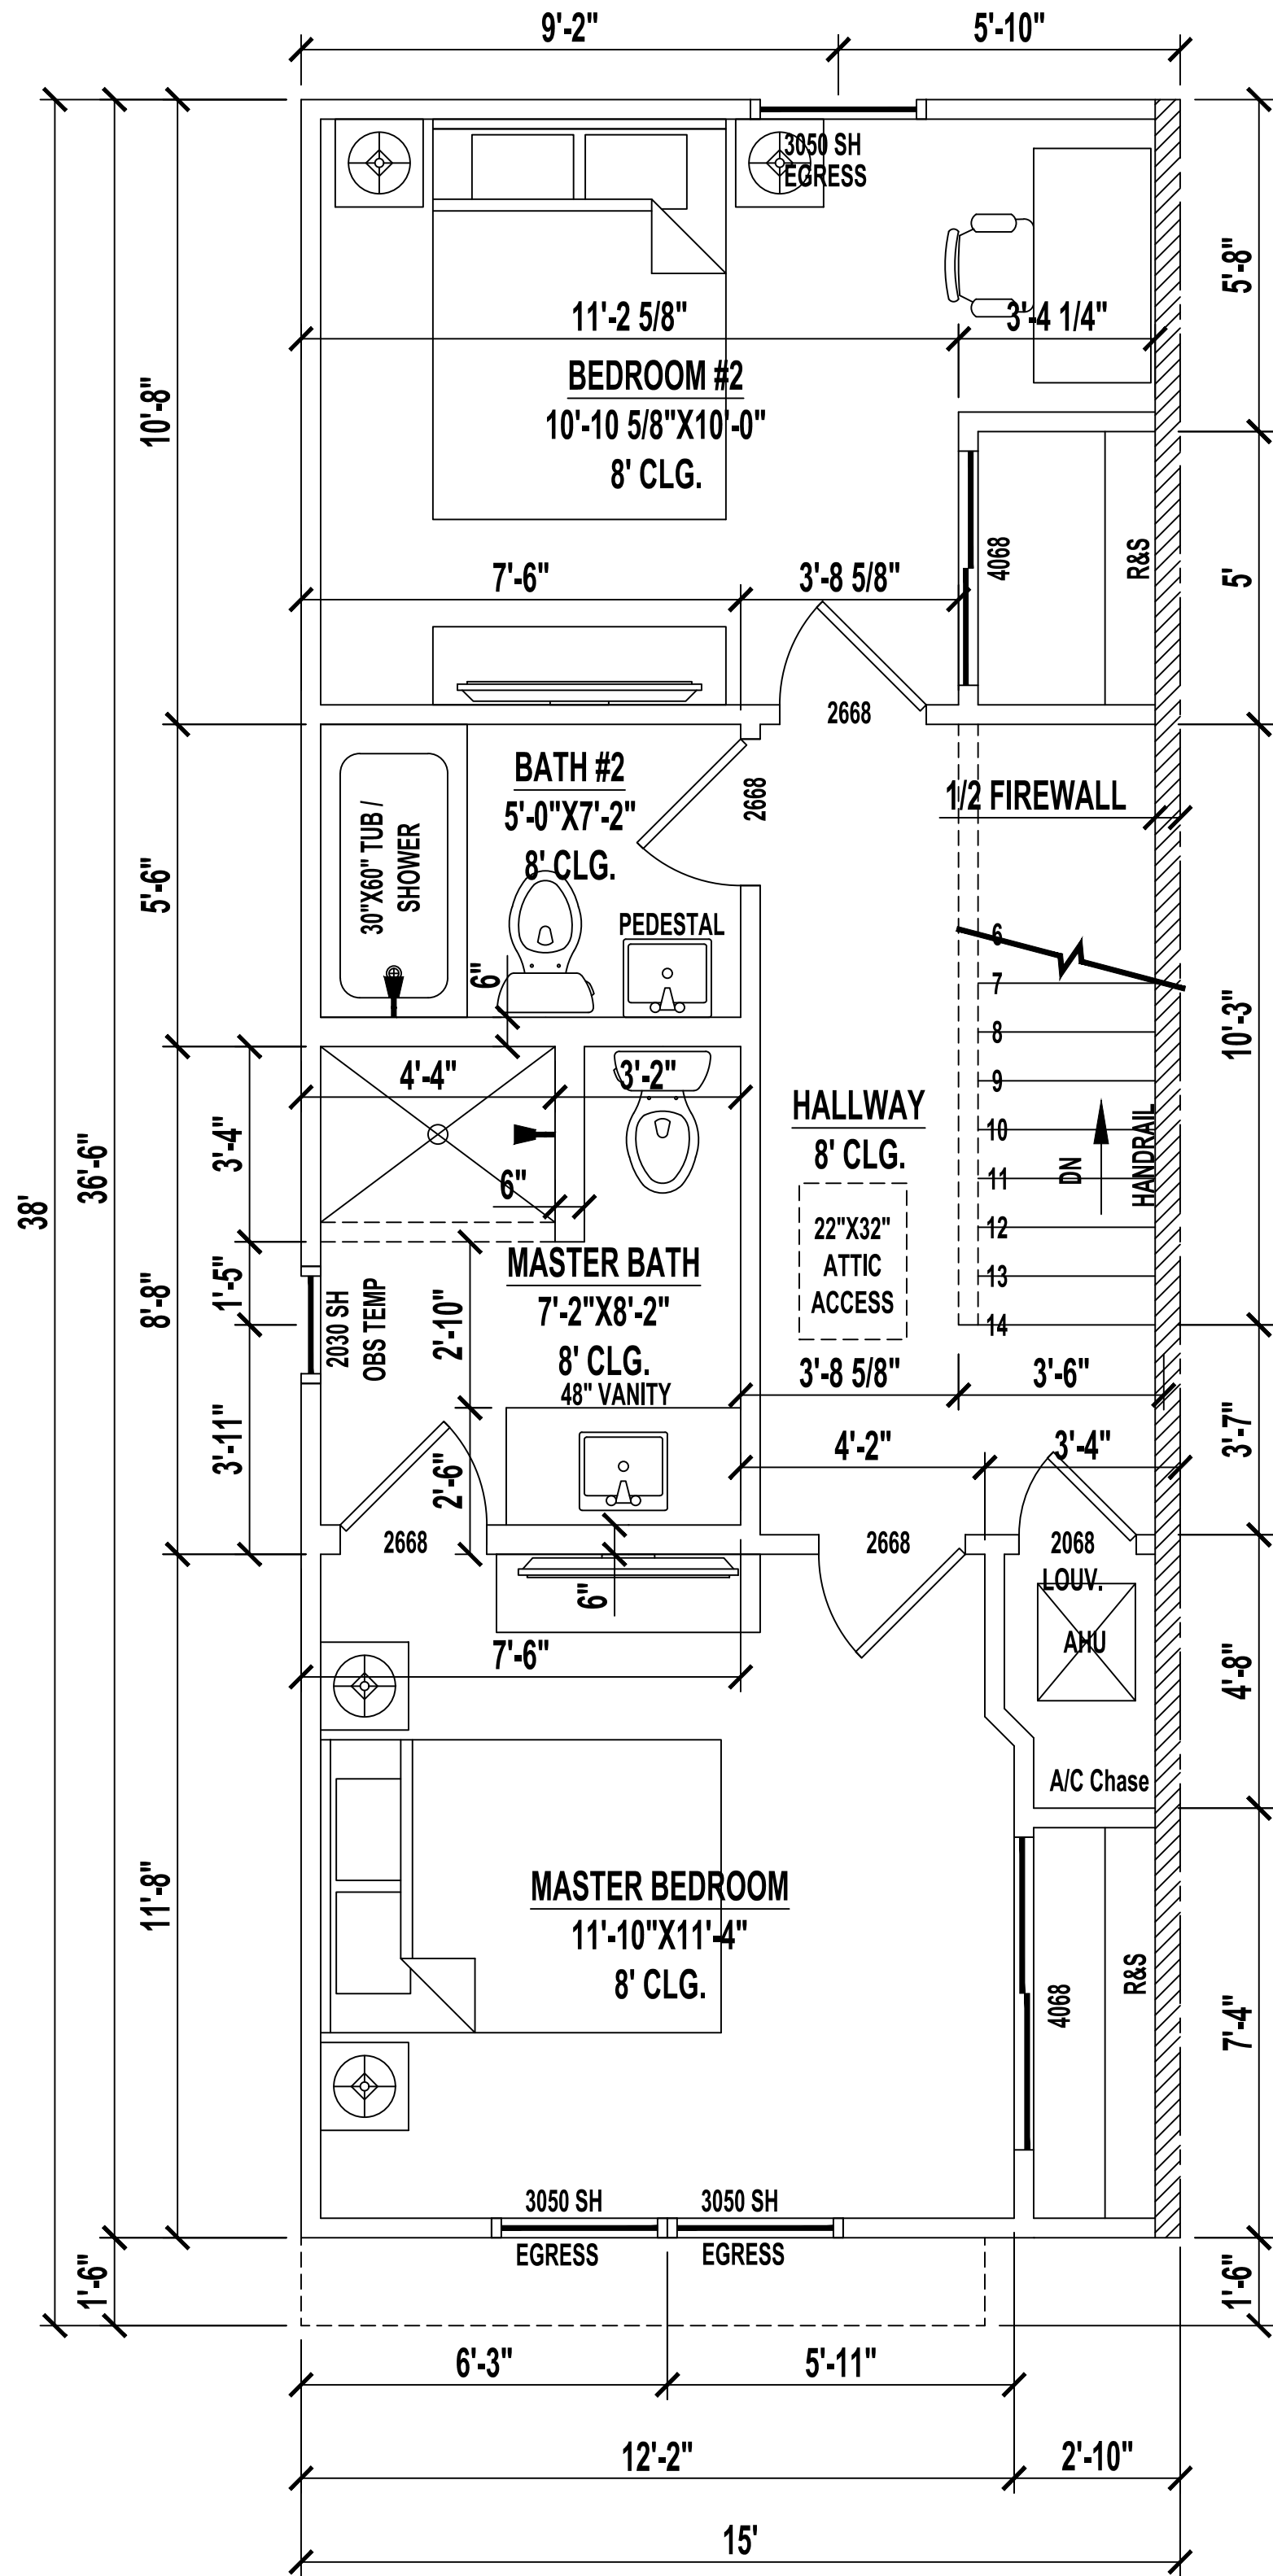

TYPICAL 2ND FLOOR PLAN

SCALE: 3/8" = 1'-0"

A Project For:

SOUTHERN IMPRESSION
HOMES
10151 Deerwood Park Blvd. Building 400,
Suite 300, Jacksonville, FL 32256

Sheet Description
A1.2-Floor Plan

Drawn by: _____
Issued Date: _____
Printed Date: _____
Checked by: _____
Scale (U.N.O.): _____
Sheet Number: _____

DUPLEX 2,082 SF

27 CEDAR ROAD
OCALA, FL 34472
MARION COUNTY, FL

CEDAR VILLAS 2082
FR DPLX 2ST 2BD
2.5BA 0G

No 1 2 3 4 5 6

Revisions

Date By