


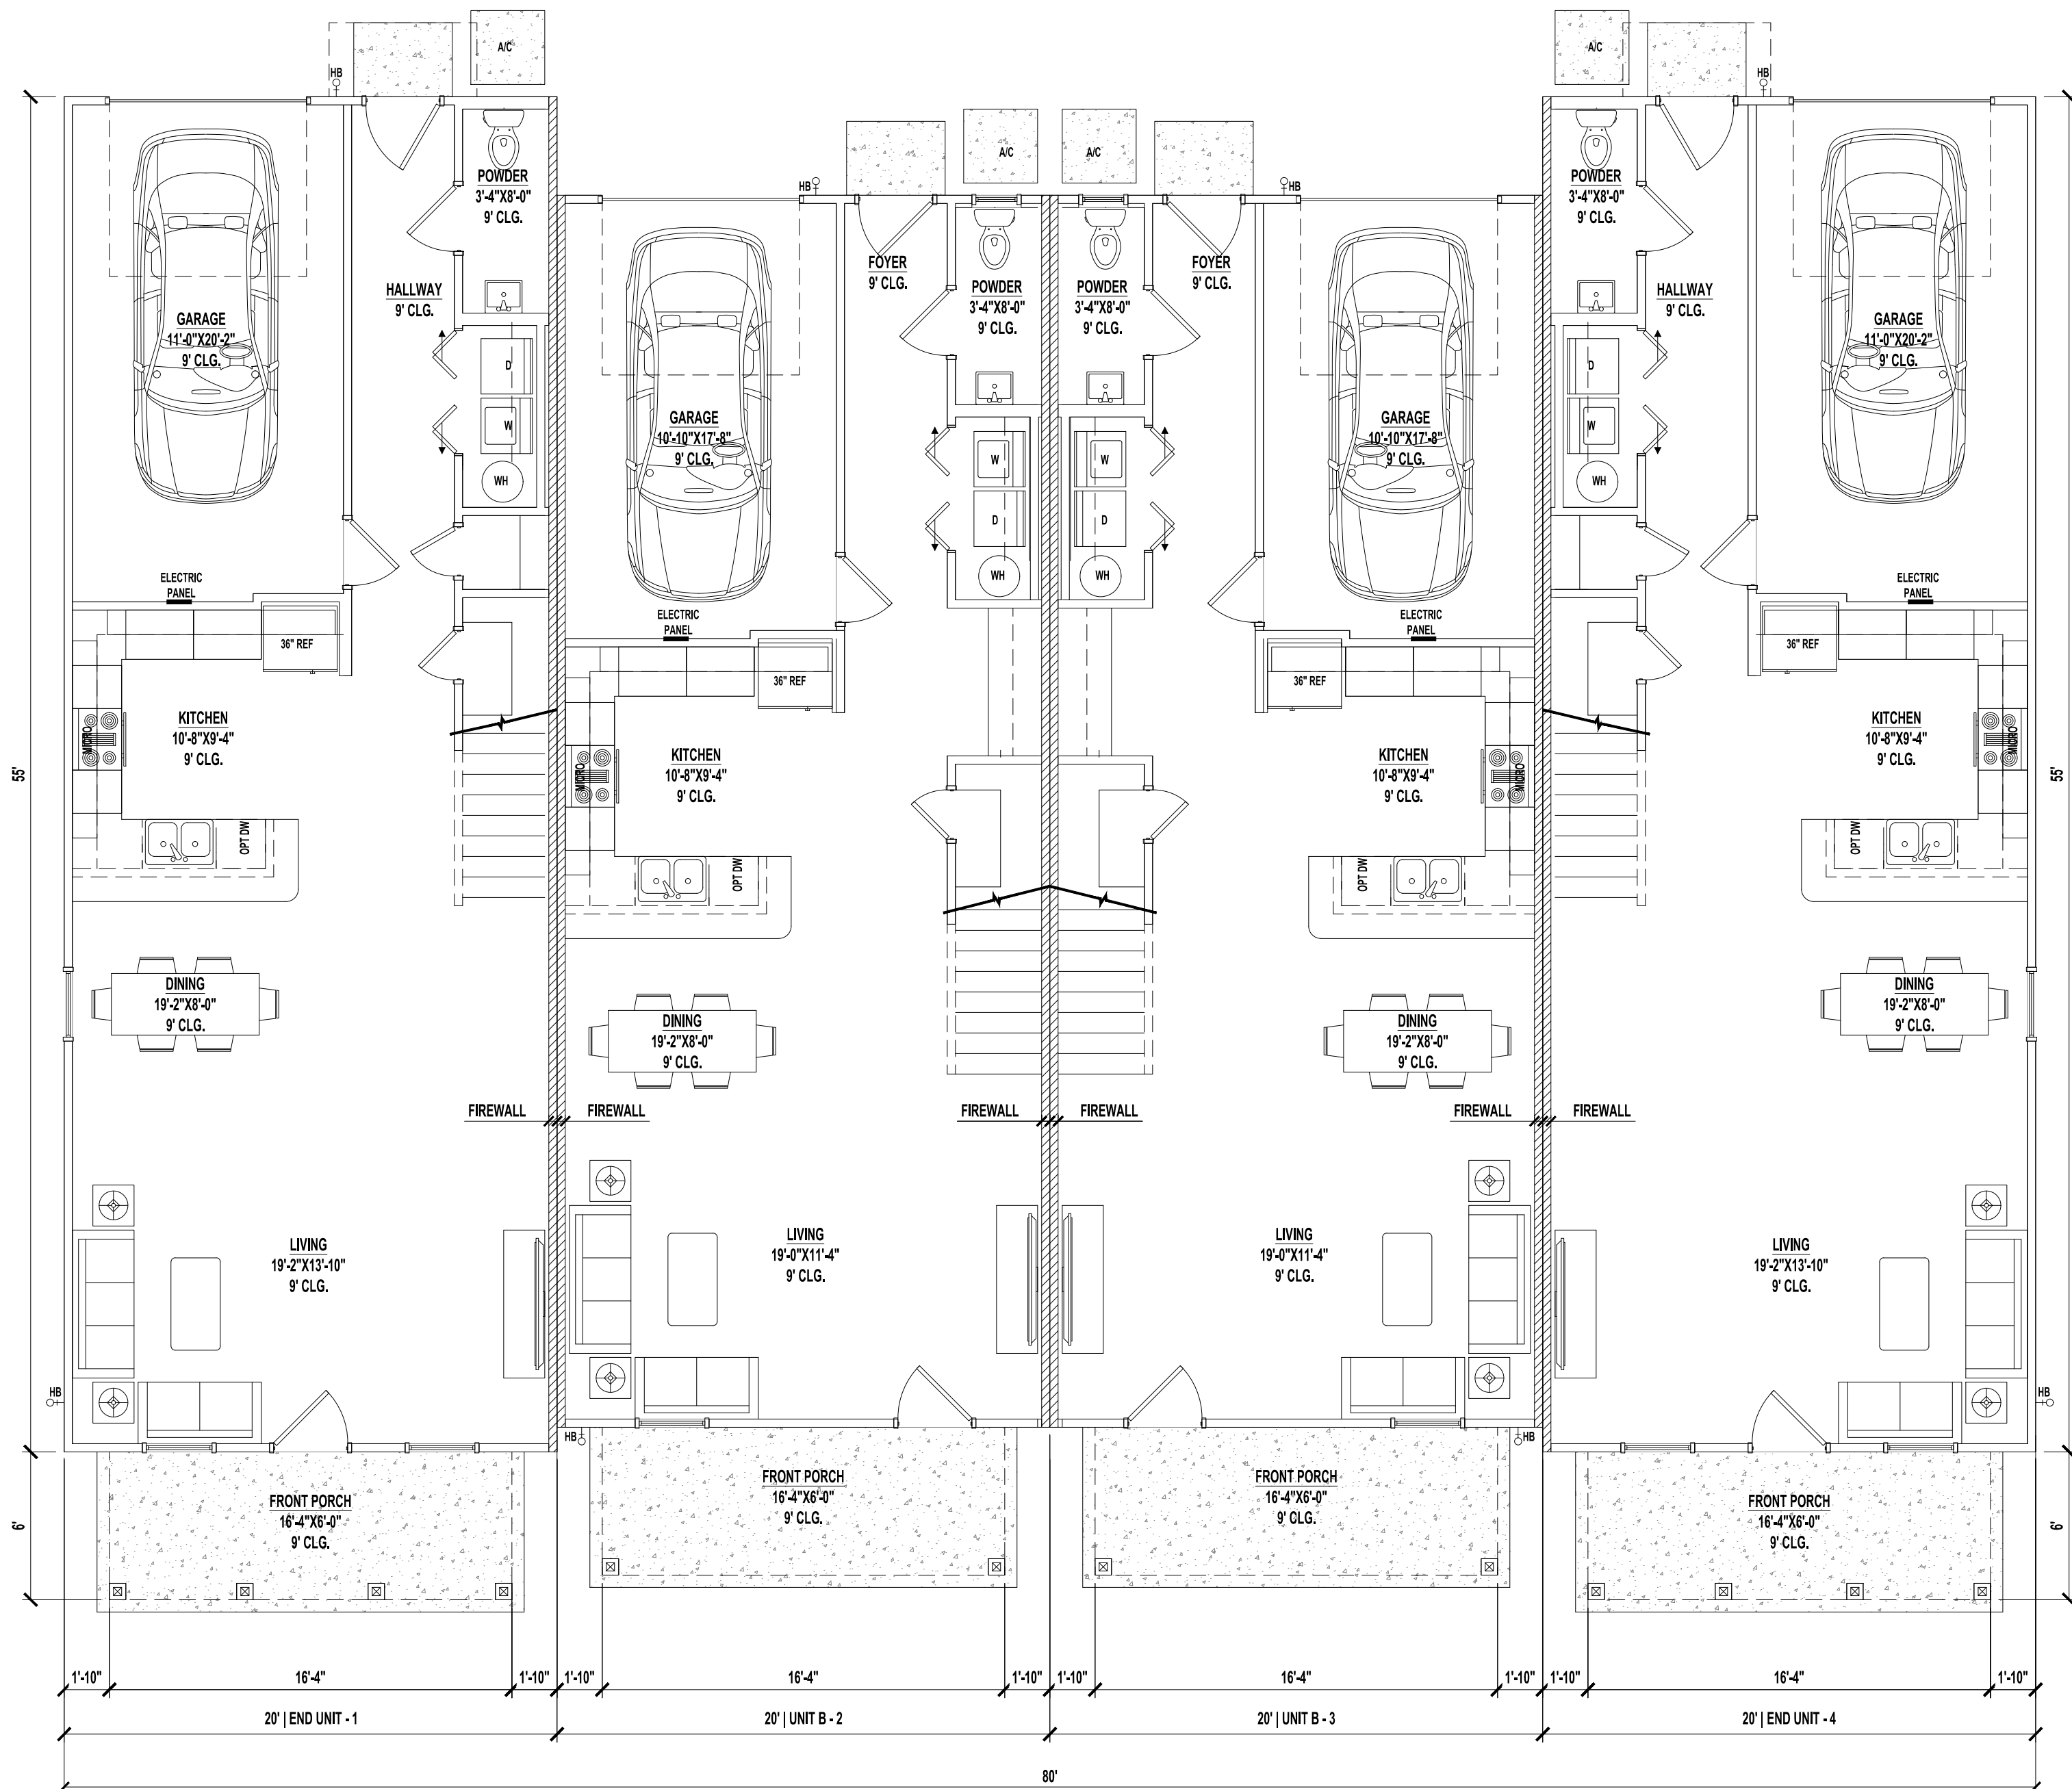

OVERALL 1ST FLOOR PLAN  
SCALE: 3/16" = 1'-0"

| END UNIT AREAS        |          |
|-----------------------|----------|
| 1ST FLOOR HEATED AREA | 864 SF   |
| 2ND FLOOR HEATED AREA | 1,068 SF |
| TOTAL HEATED AREA     | 1,932 SF |
| GARAGE                | 236 SF   |
| FRONT PORCH           | 98 SF    |
| BALCONY               | 98 SF    |
| TOTAL UNDER ROOF      | 2,364 SF |

CONDITIONED SPACE = 15,456 CF

| END UNIT AREAS |          |
|----------------|----------|
| 1ST ANSI SF    | 869 SF   |
| 2ND ANSI SF    | 1,100 SF |
| TOTAL ANSI SF  | 1,969 SF |

| MIDDLE UNIT AREAS |          |
|-------------------|----------|
| 1ST ANSI SF       | 797 SF   |
| 2ND ANSI SF       | 870 SF   |
| TOTAL HEATED AREA | 1,667 SF |

| MIDDLE UNIT AREAS     |          |
|-----------------------|----------|
| 1ST FLOOR HEATED AREA | 792 SF   |
| 2ND FLOOR HEATED AREA | 830 SF   |
| TOTAL HEATED AREA     | 1,622 SF |
| GARAGE                | 208 SF   |
| FRONT PORCH           | 98 SF    |
| BALCONY               | 98 SF    |
| TOTAL UNDER ROOF      | 2,026 SF |

CONDITIONED SPACE = 12,976 CF

- NOTES:
- IF SHOWER HAS GLASS ENCLOSURE, SAFETY GLAZING REQUIRED PER FBC R-308.4.5.
  - PROVIDE TEMPERED GLASS AS REQUIRED.
  - CONTRACTOR MUST VERIFY ALL DIMENSIONS.
  - PROVIDE DOUBLE LAYER FIRE RATED PLYWOOD FOR FRONT PORCH CEILINGS PER UL ER7002-01.
  - REFER TO DETAIL U314 FOR EXTERIOR GARAGE SIDE WALLS ON 1ST AND 2ND FLOOR.

2X4 EXTERIOR WALLS  
16" OVERHANG U.O.N

FBC NOTE:  
DUCTS IN THE GARAGE AND DUCTS PENETRATING THE WALLS OR CEILINGS SEPARATING THE DWELLING FROM THE GARAGE SHALL BE CONSTRUCTED OF MINIMUM No. 26 GAGE(0.48mm) SHEET STEEL, 1INCH(25.4mm) MINIMUM RIGID NONMETALLIC CLASS 0 OR CLASS 1 DUCT BOARD, OR OTHER APPROVED MATERIAL AND SHALL NOT HAVE OPENINGS INTO THE GARAGE. FBC R305.5.2

| TABLE R302.6: DWELLING-GARAGE SEPARATION                                                      |   |
|-----------------------------------------------------------------------------------------------|---|
| SEPARATION                                                                                    | MATERIAL   |
| FROM THE RESIDENCE AND ATTICS                                                                 | NOT LESS THAN 1/2" GYPSUM BOARD OR EQUIVALENT APPLIED TO THE GARAGE SIDE                                              |
| FROM HABITABLE ROOMS ABOVE GARAGE                                                             | NOT LESS THAN 5/8" TYPE "X" GYPSOM BOARD OR EQUIVALENT                                                                |
| STRUCTURE(S) SUPPORTING FLOOR/CEILING ASSEMBLIES USED FOR SEPARATION REQUIRED BY THIS SECTION | NOT LESS THAN 1/2" GYPSUM BOARD OR EQUIVALENT                                                                         |
| GARAGES LOCATED LESS THAN 3 FEET FROM A DWELLING UNIT ON THE SAME LOT                         | NOT LESS THAN 1/2" GYPSUM BOARD OR EQUIVALENT APPLIED TO THE INTERIOR SIDE OF EXTERIOR WALL THAT ARE WITHIN THIS AREA |

Engineer's Raised Seal  
This document is not considered sealed unless the Engineer of Record's embossed seal is present, signed and dated. Copies of this document or versions of this document without the raised seal are not valid.

| Revisions |      |
|-----------|------|
| No.       | By   |
| 1         | DATE |
| 2         |      |
| 3         |      |
| 4         |      |
| 5         |      |
| 6         |      |
| 7         |      |
| 8         |      |

|     |   |   |   |   |   |   |   |   |
|-----|---|---|---|---|---|---|---|---|
| No. | 1 | 2 | 3 | 4 | 5 | 6 | 7 | 8 |
|-----|---|---|---|---|---|---|---|---|


KITCHEN UPDATE / REMOVED WINDOW

## 8 UNIT TOWNHOMES SARASOTA, FLORIDA

A Project For:  
**Southern Impression Homes**  
5711 Richard St, Suite 3  
Jacksonville, FL 32216


Sheet Description  
**A1.1-Overall 1st  
FLOOR PLAN**

|                                  |                             |
|----------------------------------|-----------------------------|
| Drawn by:<br><b>EBG</b>          | Checked by:<br><b>CG</b>    |
| Issued Date:<br><b>11/25/25</b>  | Scale (U.N.O.):             |
| Printed Date:<br><b>11/25/25</b> | Sheet Number<br>of <b>5</b> |

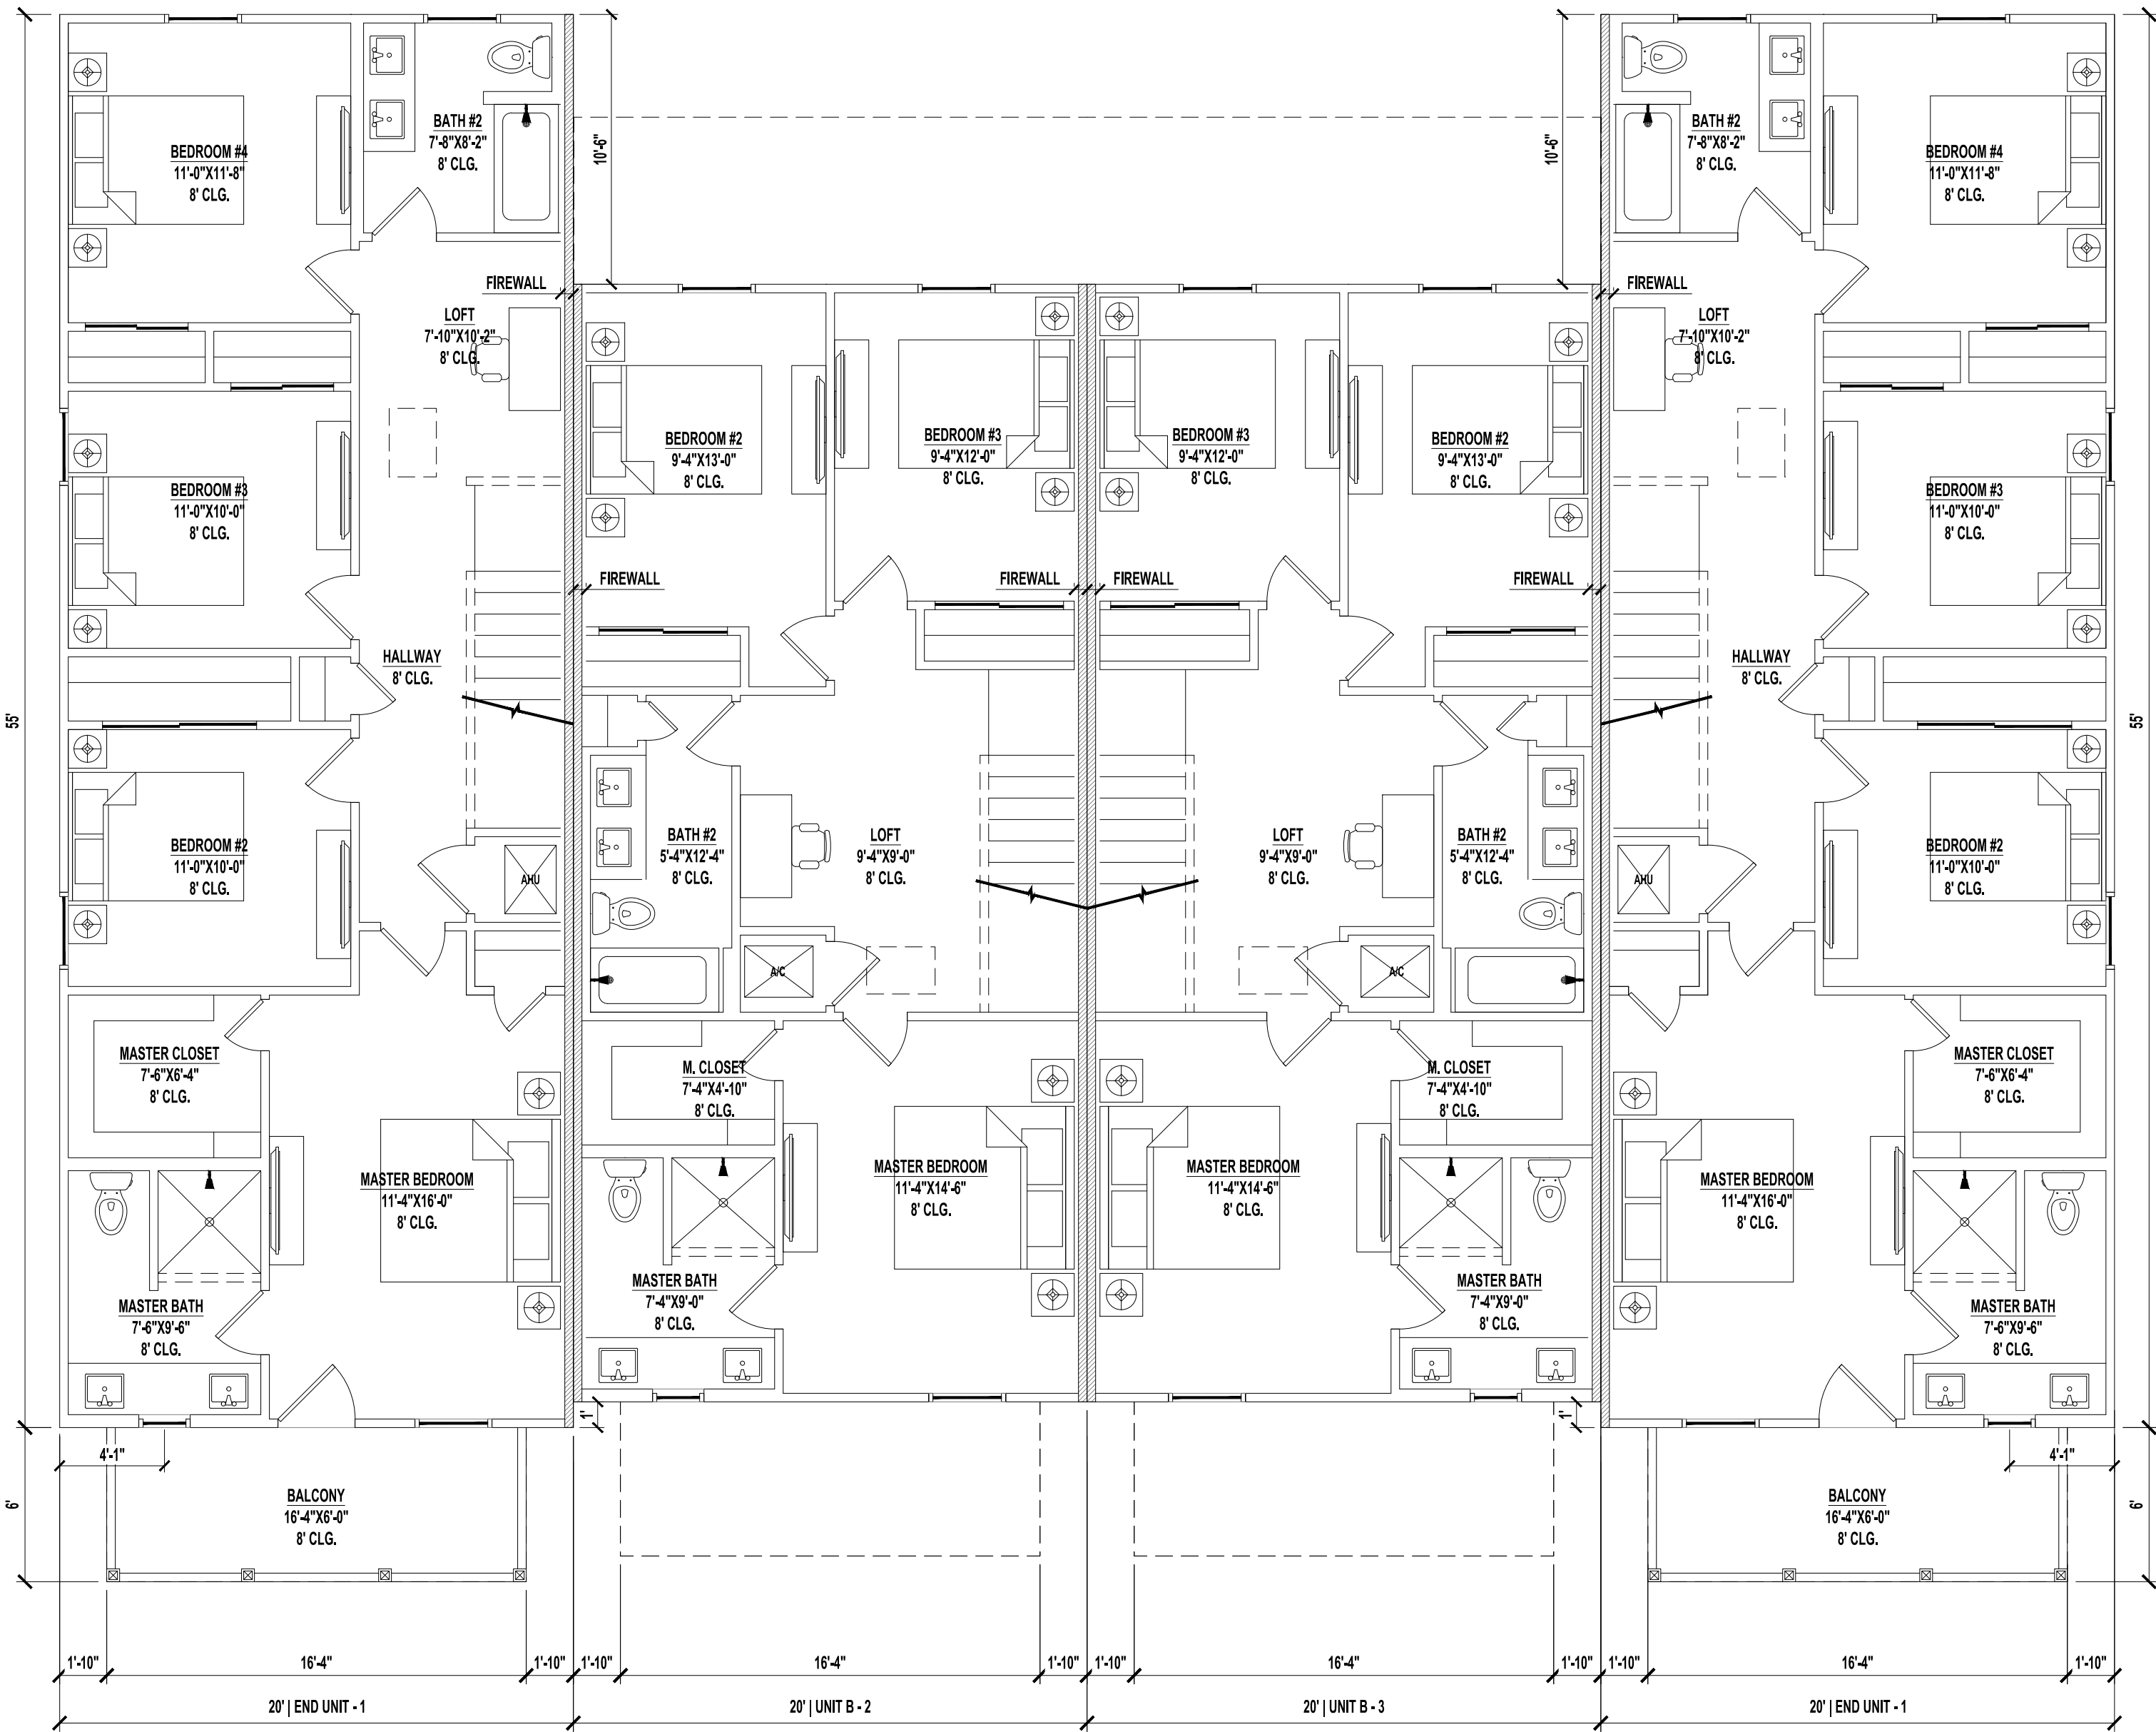

OVERALL 2ND FLOOR PLAN

SCALE: 3/16" = 1'-0"

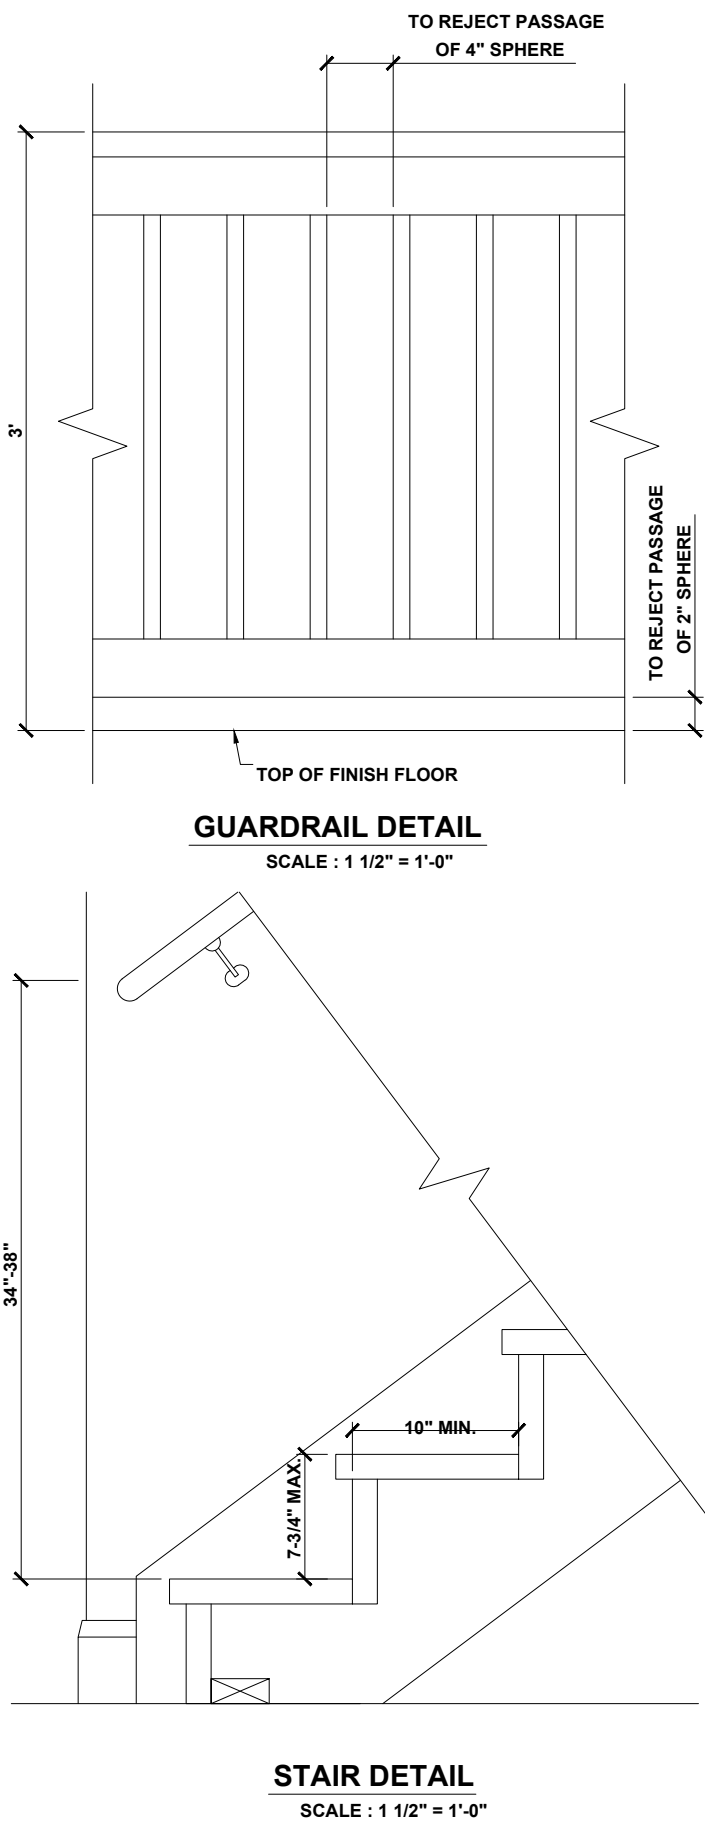

GENERAL NOTES:

1. PARKING BUMPER(IF REQUIRED) MUST BE INSTALLED BEFORE C.O.
2. 5/8" TYPE "X" GYP. BOARD REQUIRED ON CEILING OF GARAGE WHERE HABITAL SAPACE IS ABOVE PER FBC R302.6
3. HVAC PENETRATING RATED ASSEMBLIES TO COMPLY WITH FBC R302.5
4. UNDER STAIR PROTECTION TO COMPLY WITH FBC R302.7 (IF ACCESSIBLE).

GUARDRAIL NOTE:

DEPENDING ON FIELD CONDITIONS, DIMENSIONS MAY VARY BUT MUST COMPLY WITH FLORIDA BUILDING CODES R312.1 FOR GUARDRAIL REQUIREMENTS AND OPENINGS. HEIGHT SHALL BE 36"MIN. WHEN PORCH, BALCONY OR RISED FLOOR EXCEEDS 30" ABOVE FLOOR OR GRADE ANS SHALL BE 34" ON OPEN SIDES OF STAIRS THAT EXCEED 30" OR MORE ABOVE FLOOR OR GRADE. OPENINGS SHALL HAVE INTERMEDIATE RAILS OR CLOSURES WHICH DO NOT ALLOW PASSAGE OF SPHERE 4" OR GREATER IN DIAMETER. REQUIRED GUARD RAILS ON THE SIDES OF STAIR TREADS SHALL NOT ALLOW SPHERE GREATER THAN 4-3/8" IN DIAMETER TO PASS THROUGH.

HANDRAIL NOTE:

DEPENDING ON FIELD CONDITIONS, DIMENSIONS MAY VARY BUT MUST COMPLY WITH FLORIDA BUILDING CODES R311.7.8 FOR HANDRAIL CONTINUITY AND SIZE. HEIGHT: MUST BE BETWEEN 34-38" MEASURED VERTICALLY FROM SLOPED PLANE. CONTINUITY: HANDRAIL MUST BE CONTINUOUS THROUGH FULL LENGTH OF FLIGHT FROM POINT DIRECTLY ABOVE HIGHEST RISER TO POINT DIRECTLY ABOVE LOWEST RISER. HANDRAIL ENDS SHOULD TERMINATE IN NEWEL POSTS OR SAFETY TERMINAL OR RETURN TO WALL. HANDRAILS SHALL BE ALLOWED TO BE INTERRUPTED BY NEWEL POSTS. SIZE: SHALL HAVE OUTSIDE DIAMETER BETWEEN 1-1/4" - 2" IF CIRCULAR. SHALL HAVE BETWEEN 4-6" PERIMETER IF NOT CIRCULAR.

STAIR NOTE:

DEPENDING ON FIELD CONDITIONS, DIMENSIONS MAY VARY BUT MUST COMPLY WITH FLORIDA BUILDING CODES R311.7.5 FOR TREAD DEPTH, RISER HEIGHTS AND STAIR WIDTHS. \*RISERS: 7-3/4" MAXIMUM WITH NO MORE THAN 3/8" DIFFERENCE BETWEEN HIGHEST AND LOWEST RISER. TREADS: 10" MINIMUM DEPTH WITH NO MORE THAN 3/8" DIFFERENCE BETWEEN LONGEST AND SHORTEST TREAD: THE SUM OF 2 TREADS AND 1 RISER TO BE NOT LESS THAN 24" AND NOT MORE THAN 25". \*WIDTH: 36" MINIMUM CLEAR WIDTH ABOVE HANDRAIL AND 31-1/2" BELOW HANDRAIL.

Engineer's Raised Seal  
This document is not considered sealed unless the Engineer of Record's embossed seal is present, signed and dated. Copies of this document or versions of this document without the raised seal are not valid.

| No. | Revisions | Date | By |
|-----|-----------|------|----|
| 1   |           |      |    |
| 2   |           |      |    |
| 3   |           |      |    |
| 4   |           |      |    |
| 5   |           |      |    |
| 6   |           |      |    |
| 7   |           |      |    |
| 8   |           |      |    |

8 UNIT TOWNHOMES  
SARASOTA, FLORIDA

A Project For:  
**Southern Impression Homes**  
5711 Richard St. Suite 3  
Jacksonville, FL 32216

Sheet Description  
**A1.2-Overall 2nd  
FLOOR PLAN**

|                                  |                             |
|----------------------------------|-----------------------------|
| Drawn by:<br><b>EBG</b>          | Checked by:<br><b>CG</b>    |
| Issued Date:<br><b>11/25/25</b>  | Scale (U.N.O.):             |
| Printed Date:<br><b>11/25/25</b> | Sheet Number<br>of <b>5</b> |

NOTES:

A FOUNDATION SURVEY SHALL BE PERFORMED. A COPY OF THE SURVEY SHALL BE ON SITE FOR THE BUILDING INSPECTORS USE PRIOR TO THE FRAMING INSPECTIONS.  
PARKING BUMPER (IF REQUIRED) MUST BE INSTALLED BEFORE C.O.  
5" TYPE X GYP. BOARD REQUIRED ON CLG. PER R302.6  
HVAC PENETRATING RATED ASSEMBLIES TO COMPLY WITH FBC R302.5  
UNDER STAIR PROTECTION TO CMPLY WITH FBC R302.7 (IF ACCESSIBLE)

BUILDING CODE:  
2023 FBC RESIDENTIAL 5th EDITION  
2023 FBC MECHANICAL  
2023 FBC PLUMBING  
2020 NEC  
CONSTRUCTION TYPE: SB  
OCCUPANCY CLASS: R-3

WINDOW SCHEDULE END UNIT

| MARK | SIZE  |        | NOTES          |
|------|-------|--------|----------------|
|      | Width | HEIGHT |                |
| 1    | 3'-0" | 5'-6"  | 3056 SH        |
| 2    | 3'-0" | 5'-6"  | 3056 SH        |
| 3    | 3'-0" | 5'-0"  | 3050 SH        |
| 4    | 3'-0" | 5'-6"  | 3056 SH EGRESS |
| 5    | 2'-0" | 3'-0"  | 2030SH TEMP    |
| 6    | 3'-0" | 5'-0"  | 3050 SH EGRESS |
| 7    | 3'-0" | 5'-0"  | 3050 SH EGRESS |
| 8    | 3'-0" | 5'-0"  | 3050 SH EGRESS |
| 9    | 3'-0" | 5'-0"  | 3050 SH        |

DOOR AND FRAME SCHEDULE END UNIT

| Number | DOOR SIZE |       | NOTES              |
|--------|-----------|-------|--------------------|
|        | Width     | HGT   |                    |
| 1      | 3'-0"     | 6'-8" | 3068 Temp swg ext. |
| 2      | 2'-0"     | 6'-8" | 2068 Swg int.      |
| 3      | 2'-0"     | 6'-8" | 2068 Swg int.      |
| 4      | 2'-0"     | 6'-8" | 2068 Swg int.      |
| 5      | 5'-0"     | 6'-8" | 5068 Bifold doub.  |
| 6      | 2'-0"     | 6'-8" | 2068 Swg int.      |
| 7      | 3'-0"     | 6'-8" | 3068 Swg ext.      |
| 8      | 8'-0"     | 7'-0" | 8070 Ohd           |
| 9      | 2'-6"     | 6'-8" | 2668 Swg int.      |
| 10     | 2'-6"     | 6'-8" | 2668 Swg int.      |
| 11     | 2'-0"     | 6'-8" | 2068 Swg int.      |
| 12     | 2'-6"     | 6'-8" | 2668 Swg int.      |
| 13     | 2'-6"     | 6'-8" | 2668 Swg int.      |
| 14     | 2'-6"     | 6'-8" | 2668 Swg int.      |
| 15     | 2'-6"     | 6'-8" | 2668 Swg int.      |
| 16     | 2'-0"     | 6'-8" | 2068 Swg int.      |
| 17     | 2'-6"     | 6'-8" | 2668 Swg int.      |
| 18     | 2'-6"     | 6'-8" | 2668 Sliding       |
| 19     | 4'-0"     | 6'-8" | 4068 Sliding       |
| 20     | 4'-0"     | 6'-8" | 4068 Sliding       |
| 21     | 6'-0"     | 6'-8" | 6068 Sliding       |
| 22     | 3'-0"     | 6'-8" | 3068 Temp swg ext. |

DOOR AND FRAME SCHEDULE MID UNIT

| Number | DOOR SIZE |       | NOTES                 |
|--------|-----------|-------|-----------------------|
|        | Width     | HGT   |                       |
| 1      | 3'-0"     | 6'-8" | 3068 Temp swg ext.    |
| 2      | 2'-0"     | 6'-8" | 2068 Swg int.         |
| 3      | 2'-8"     | 6'-8" | 2668 Swg int.         |
| 4      | 5'-0"     | 6'-8" | 5068 Bifold doub.     |
| 5      | 2'-8"     | 6'-8" | 2668 Swg int.         |
| 6      | 3'-0"     | 6'-8" | 3068 Swg ext.         |
| 7      | 8'-0"     | 7'-0" | 8070 Ohd              |
| 8      | 2'-6"     | 6'-8" | 2668 Swg int.         |
| 9      | 2'-6"     | 6'-8" | 2668 Swg int.         |
| 10     | 2'-6"     | 6'-8" | 2668 Swg int.         |
| 11     | 2'-6"     | 6'-8" | 2668 Swg int.         |
| 12     | 2'-6"     | 6'-8" | 2668 Swg int.         |
| 13     | 2'-6"     | 6'-8" | 2668 Swg int.         |
| 14     | 2'-6"     | 6'-8" | 2668 Swg int.         |
| 15     | 5'-0"     | 6'-8" | 5068 Sliding          |
| 16     | 5'-0"     | 6'-8" | 5068 Sliding          |
| 17     | 1'-6"     | 6'-8" | 1668 Swg int.         |
| 18     | 3'-0"     | 6'-8" | 3068 Temp swg ext. ** |

NOTES:


\*\* ON MID UNIT A AND C

WINDOW SCHEDULE MID UNIT

| MARK | SIZE  |        | NOTES          |
|------|-------|--------|----------------|
|      | Width | HEIGHT |                |
| 1    | 3'-0" | 5'-6"  | 3056 SH        |
| 2    | 2'-0" | 4'-0"  | 2040 SH TEMP   |
| 3    | 3'-0" | 5'-0"  | 3050 SH EGRESS |
| 4    | 3'-0" | 5'-0"  | 3050 SH EGRESS |
| 5    | 3'-0" | 5'-6"  | 3056 SH EGRESS |
| 6    | 2'-0" | 3'-0"  | 2030 SH TEMP   |
| 7    | 3'-0" | 5'-6"  | 3056 SH*       |


NOTES:

\* ONLY ON MID C

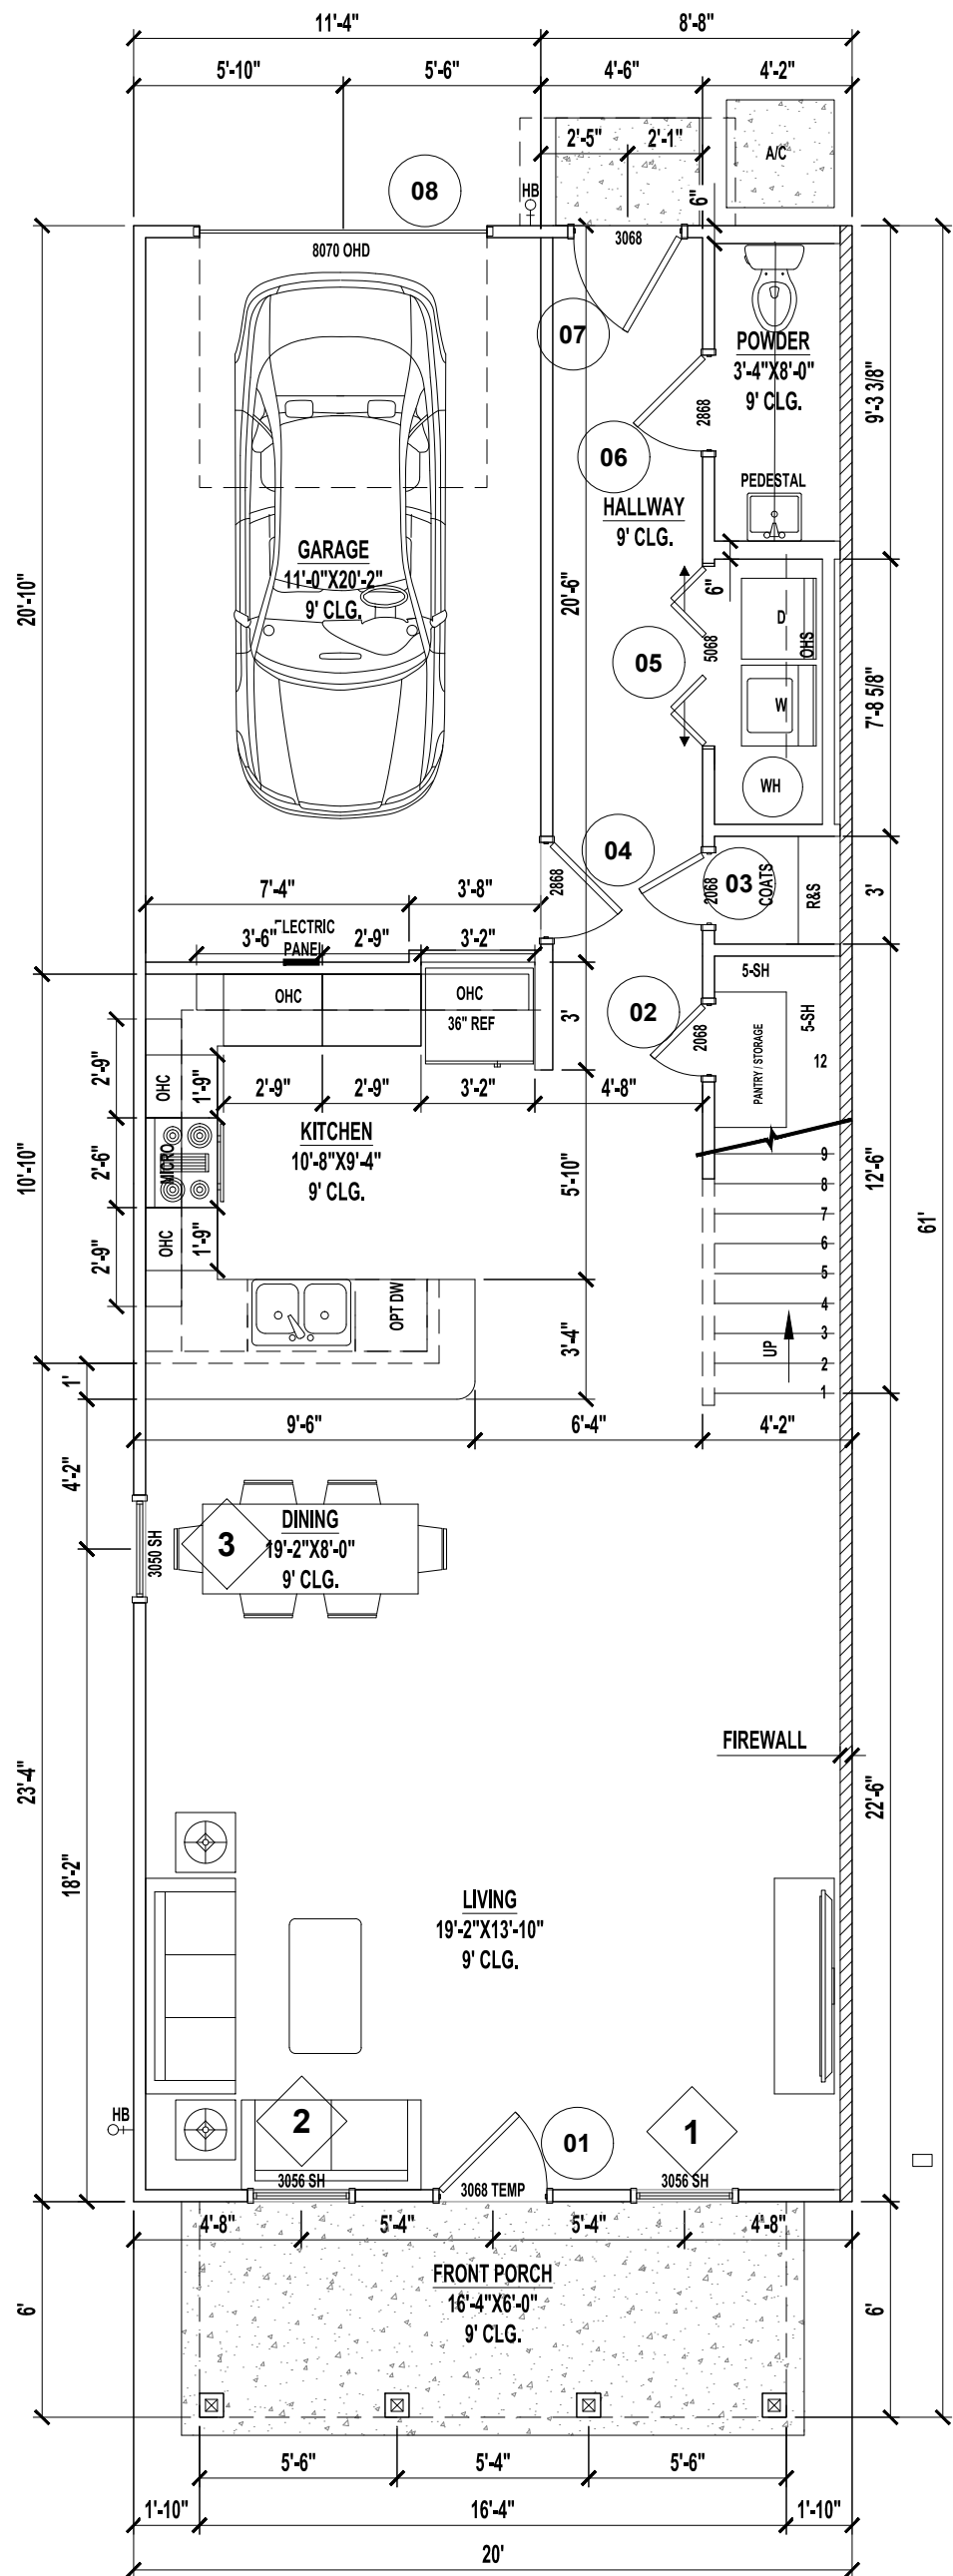


1ST FLOOR PLAN | END UNIT

SCALE: 3/16" = 1'-0"

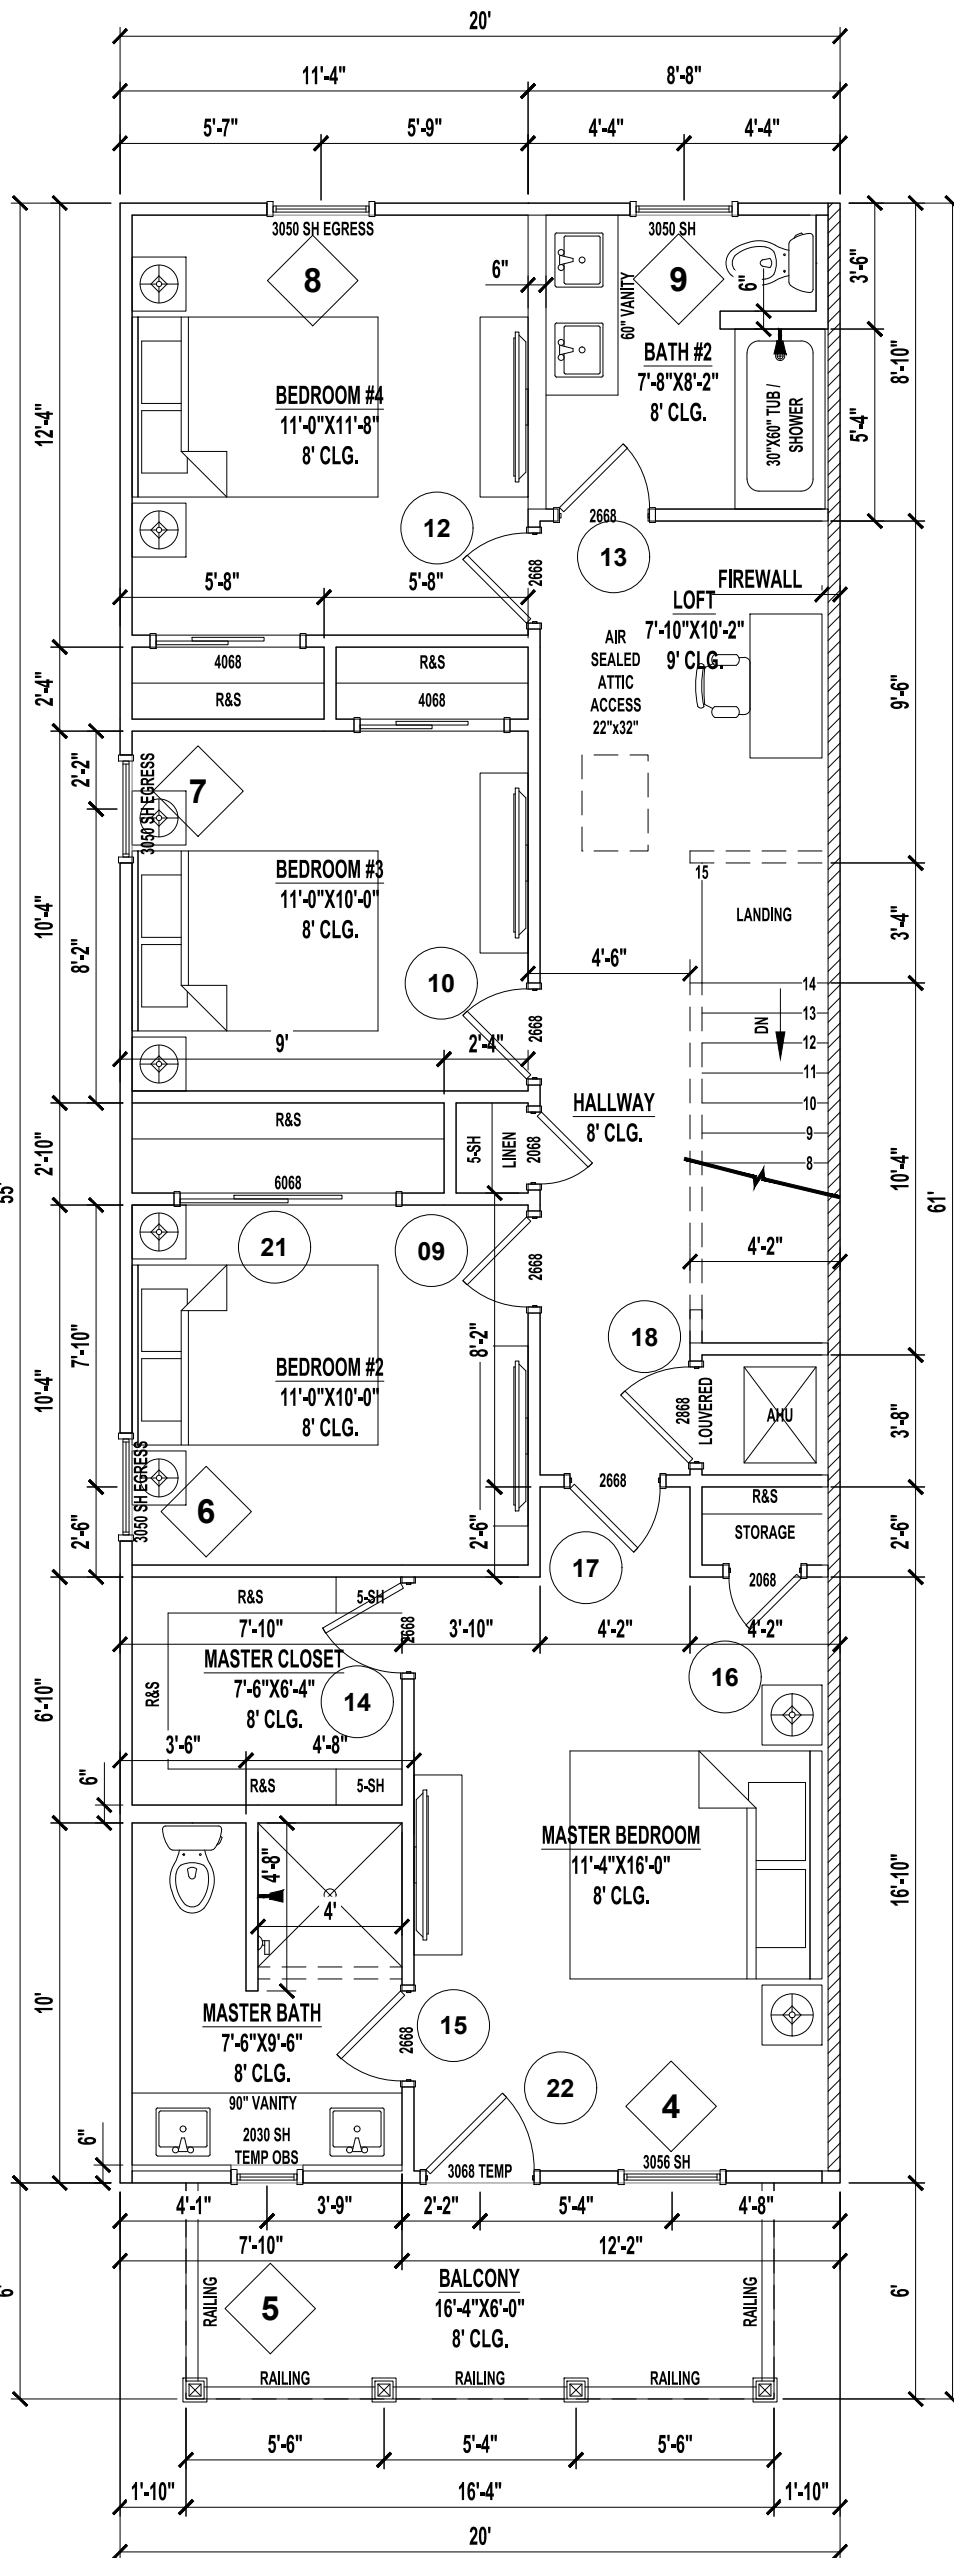


2ND FLOOR PLAN | END UNIT

SCALE: 3/16" = 1'-0"

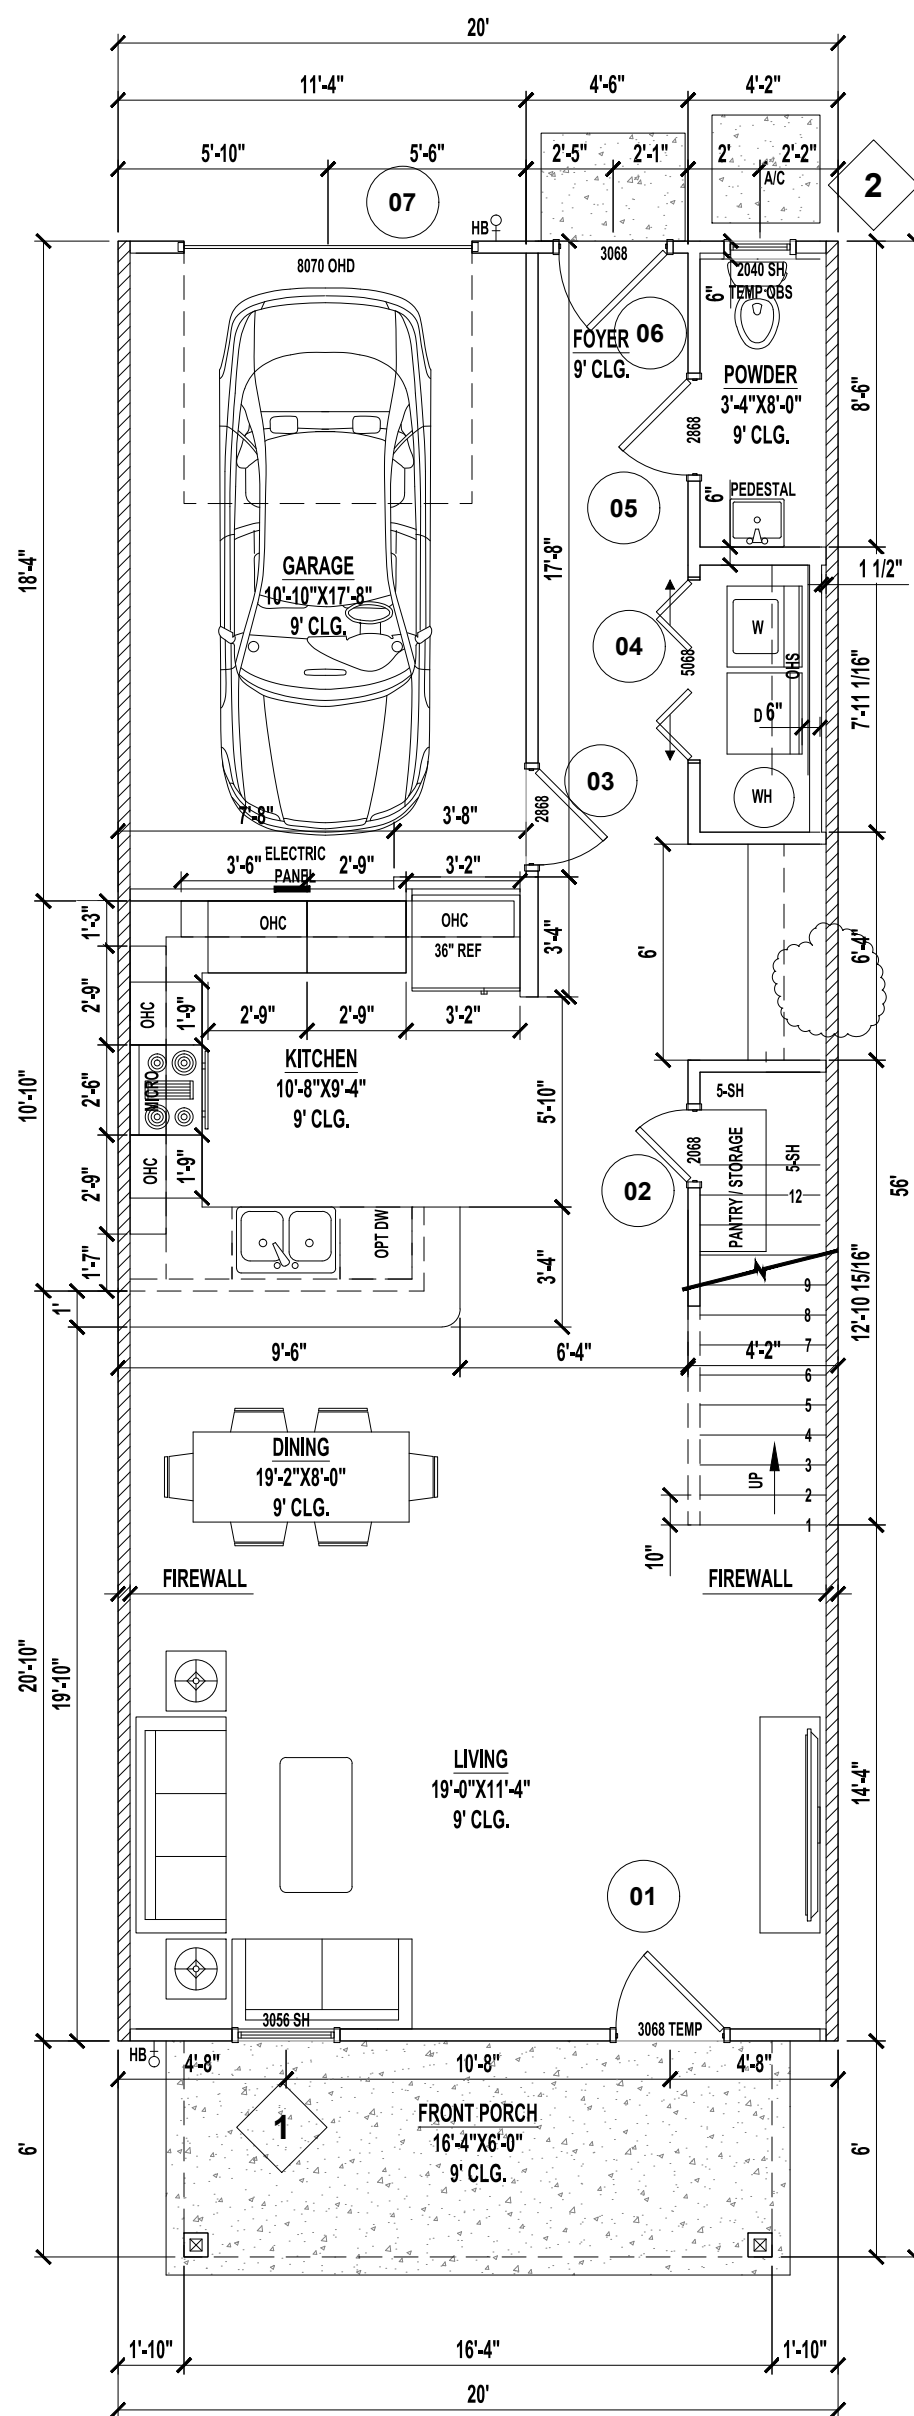


1ST FLOOR PLAN | MIDDLE UNIT B

SCALE: 3/16" = 1'-0"

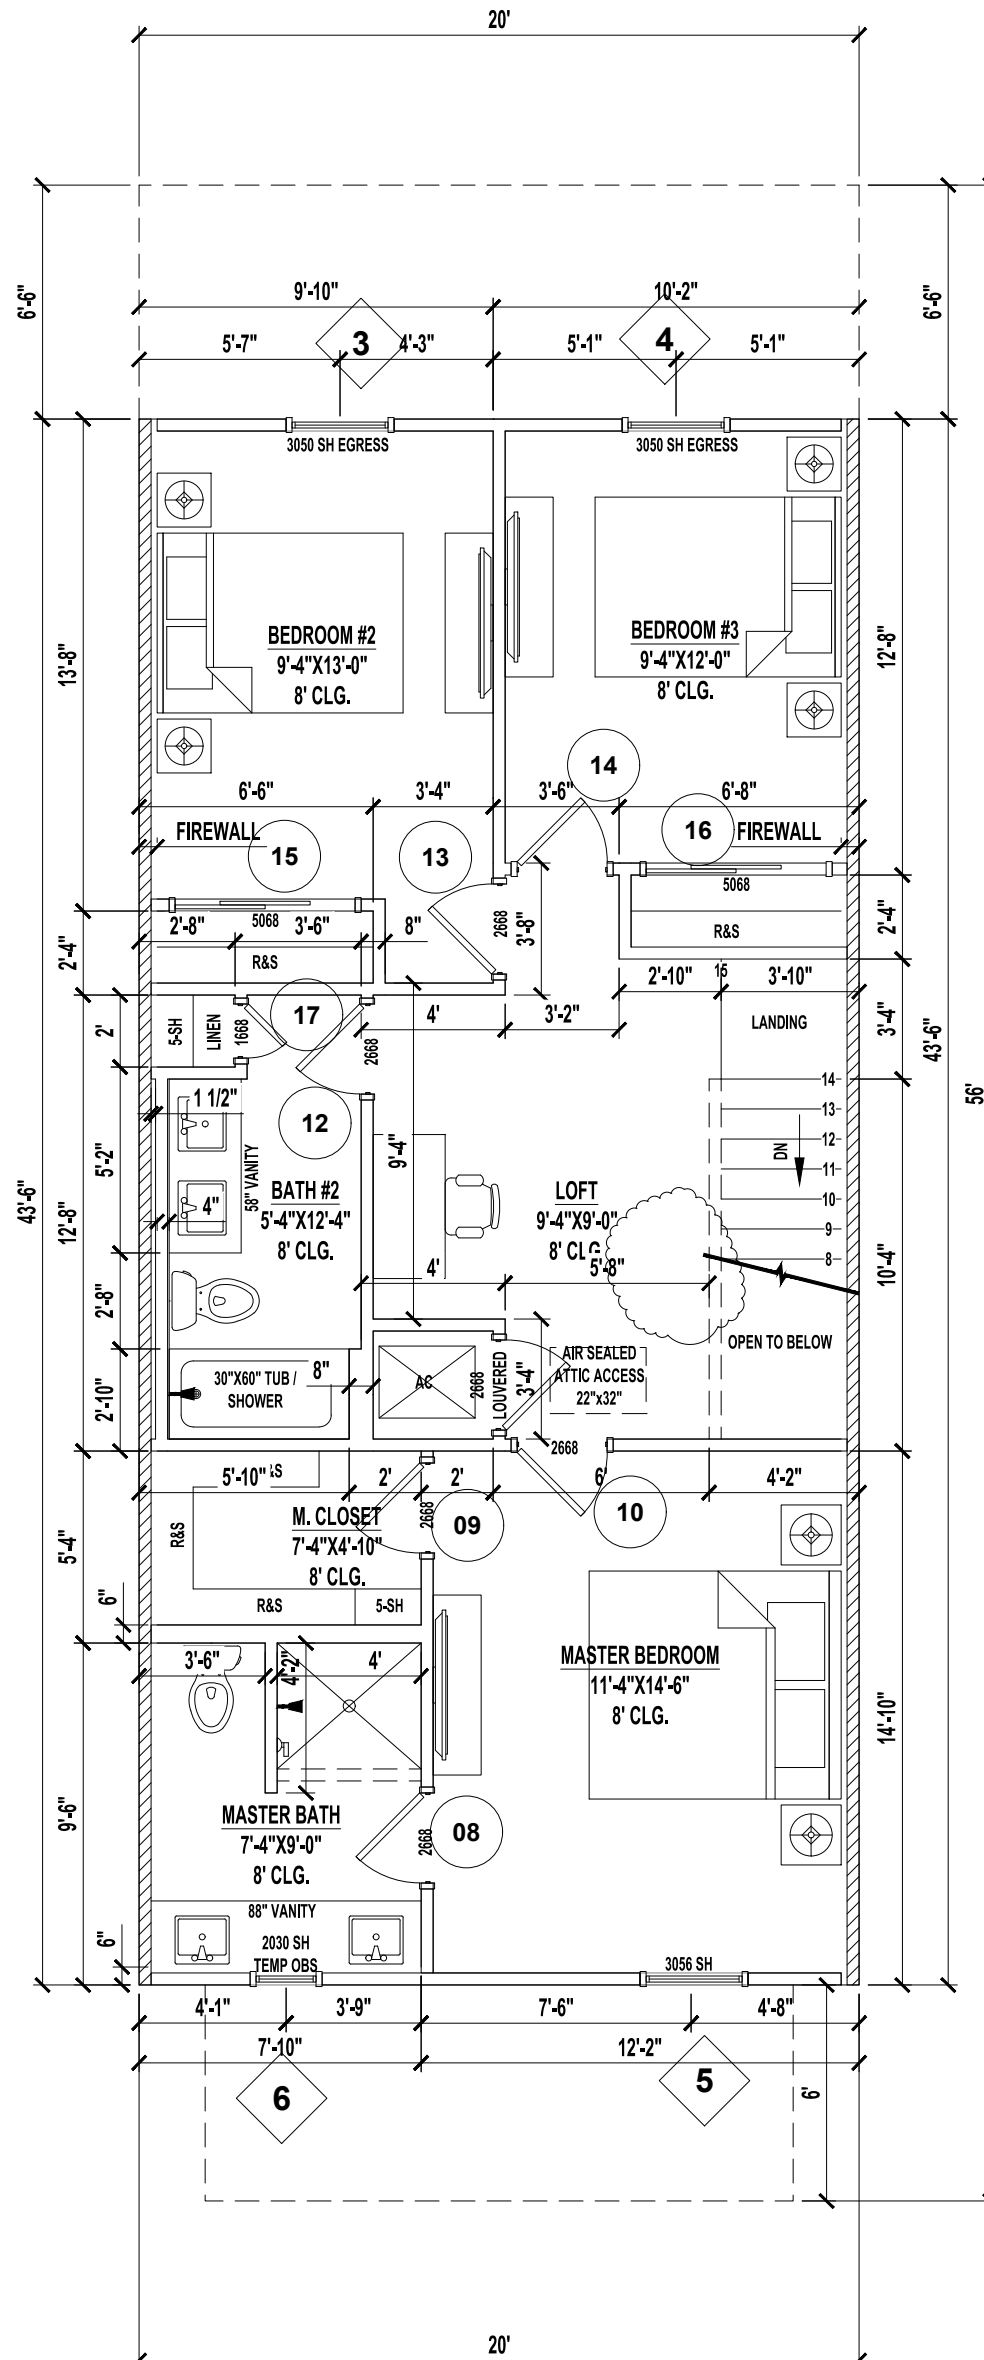


2ND FLOOR PLAN | MIDDLE UNIT B

SCALE: 3/16" = 1'-0"

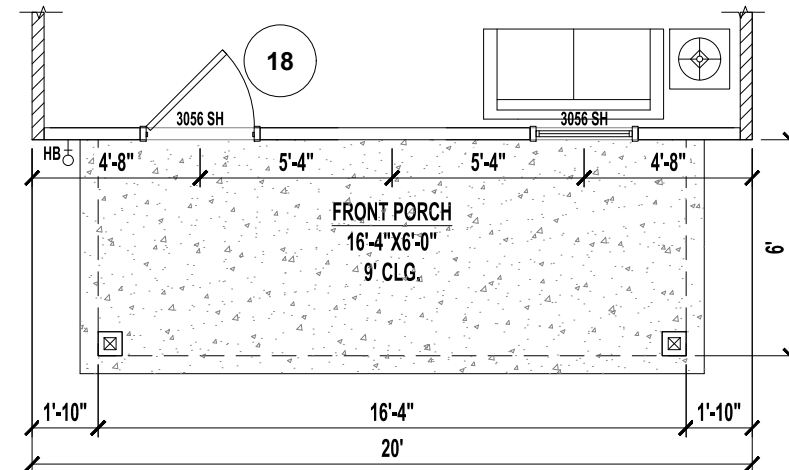


PARTIAL 1ST FLOOR PLAN | MIDDLE UNIT A

SCALE: 3/16" = 1'-0"

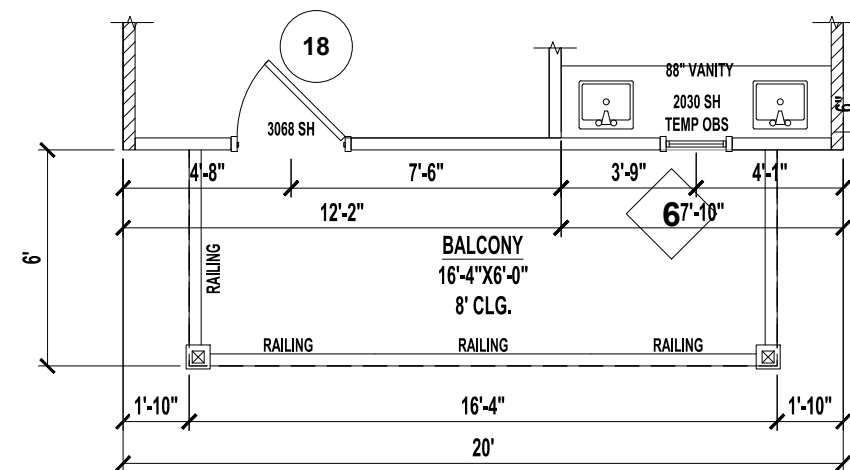


PARTIAL 2ND FLOOR PLAN | MIDDLE UNIT A

SCALE: 3/16" = 1'-0"

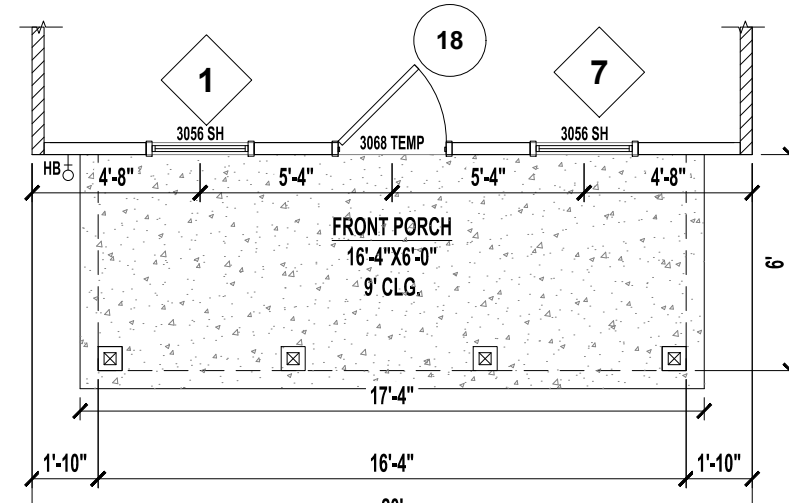

PARTIAL 1ST FLOOR PLAN | MIDDLE UNIT C

SCALE: 3/16" = 1'-0"

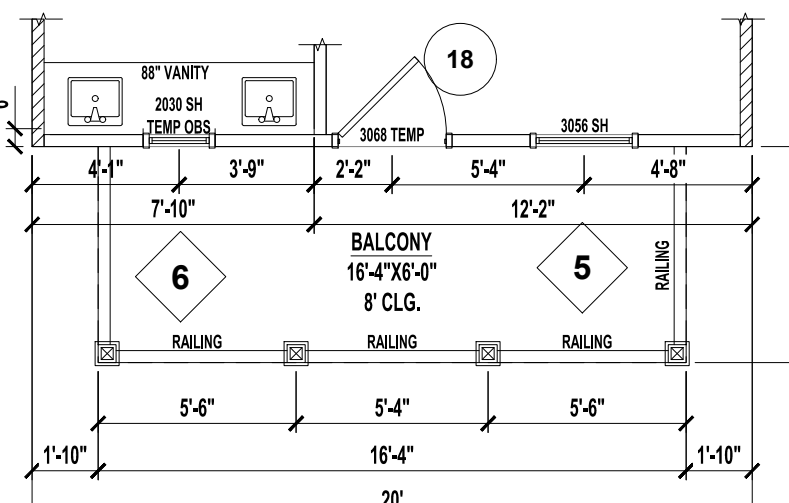

PARTIAL 2ND FLOOR PLAN | MIDDLE UNIT C

SCALE: 3/16" = 1'-0"

Date

By

Revisions

No.

1

2

3

4

5

6

7

8

A Project For:

Southern Impression Homes  
5711 Richard St. Suite 3  
Jacksonville, FL 32216

Sheet Description

A1.5-FLOOR PLANS

Drawn by:

EBG

Issued Date:

11/25/25

Printed Date:

11/25/25

Checked by:

CG

Scale (U.N.O.):

11/25/25

Sheet Number

of 5