



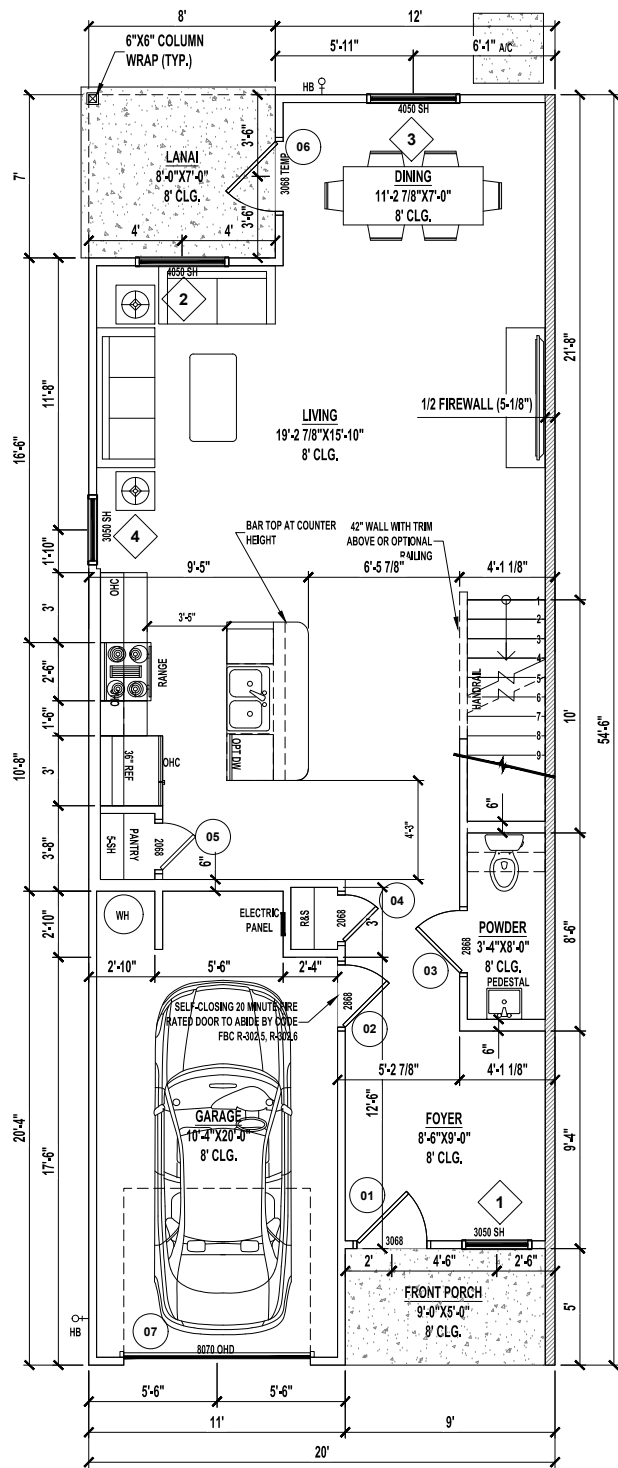

1ST FLOOR PLAN | END UNIT

SCALE: N/A

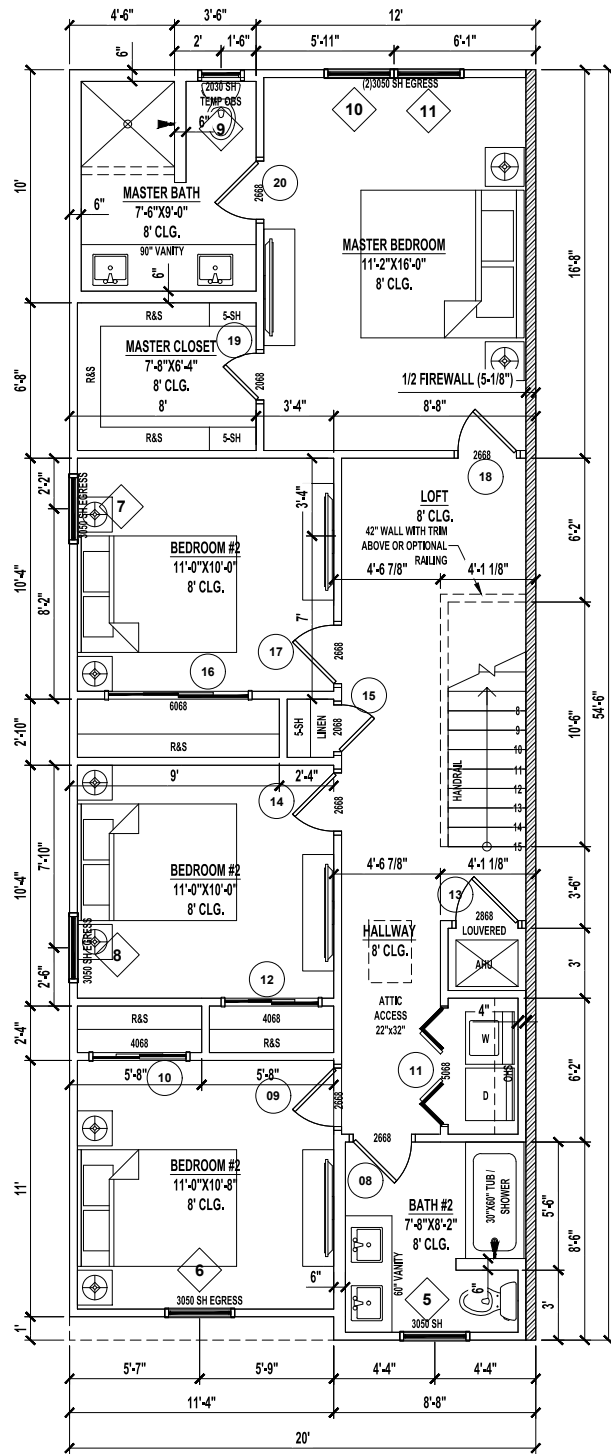

2ND FLOOR PLAN | END UNIT


SCALE: N/A

END UNIT AREAS	
1ST FLOOR HEATED AREA	772 SF
2ND FLOOR HEATED AREA	1,038 SF
TOTAL HEATED AREA	1,810 SF
GARAGE	217 SF
FRONT PORCH	45 SF
LANAI	56 SF
TOTAL UNDER ROOF	2,128 SF

CONDITIONED SPACE = 14,480 CF


MIDDLE UNIT AREAS	
1ST FLOOR HEATED AREA	732 SF
2ND FLOOR HEATED AREA	807 SF
TOTAL HEATED AREA	1,539 SF
GARAGE	217 SF
FRONT PORCH	45 SF
LANAI	56 SF
TOTAL UNDER ROOF	1,857 SF

CONDITIONED SPACE = 12,312 CF

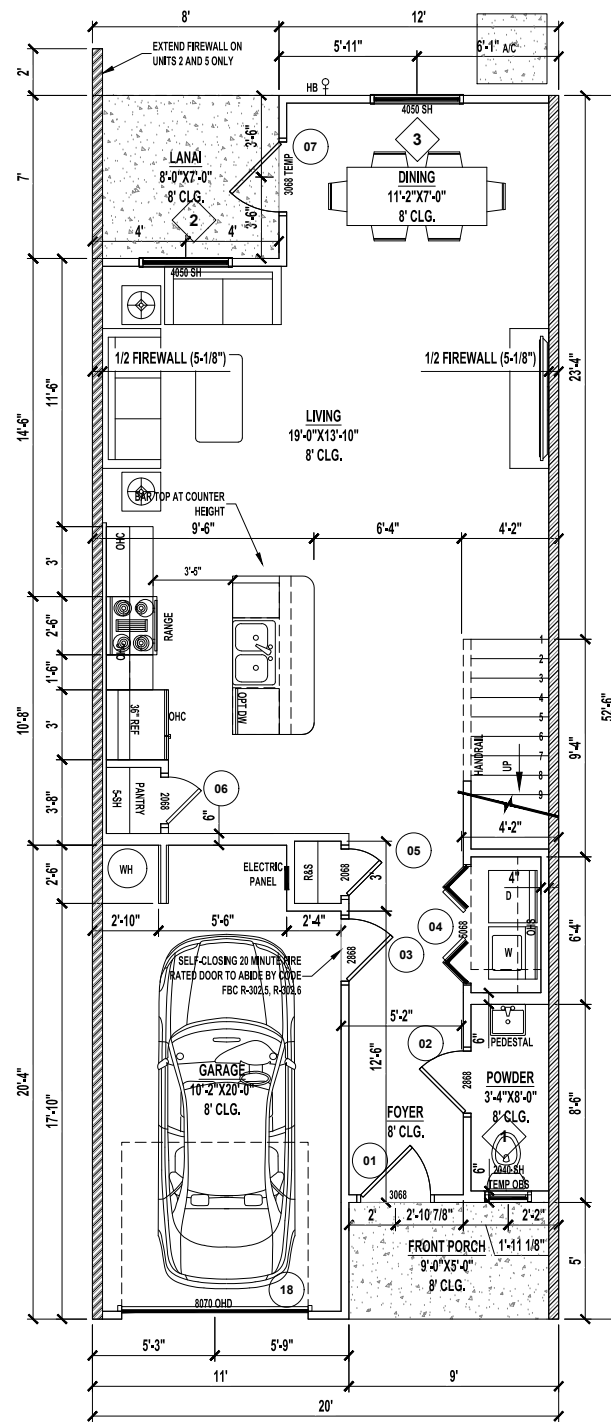

1ST FLOOR PLAN | MIDDLE UNIT

SCALE: N/A

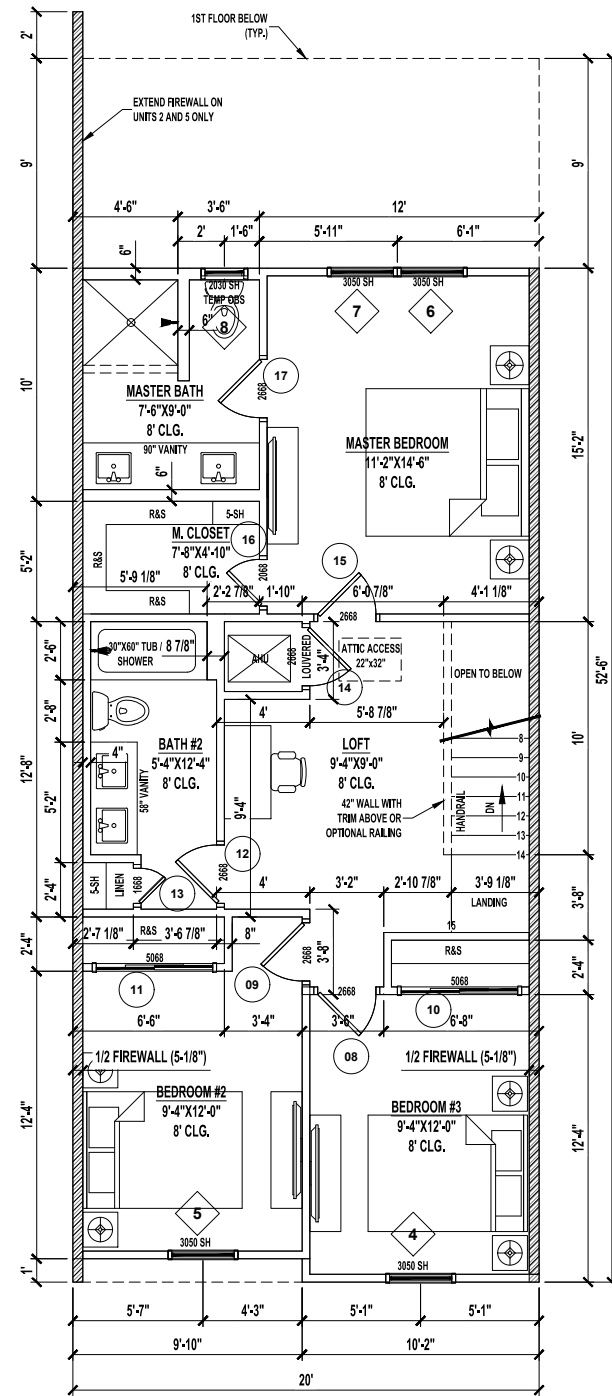

2ND FLOOR PLAN | MIDDLE UNIT

SCALE: N/A

WINDOW SCHEDULE END UNIT

MARK	SIZE		Remarks
	Width	HEIGHT	
1	3'-0"	5'-0"	3050 SH
2	4'-0"	5'-0"	4050 SH
3	4'-0"	5'-0"	4050 SH
4	3'-0"	5'-0"	3050 SH
5	3'-0"	5'-0"	3050 SH
6	3'-0"	5'-0"	3050 SH EGRESS
7	3'-0"	5'-0"	3050 SH EGRESS
8	3'-0"	5'-0"	3050 SH EGRESS
9	2'-0"	3'-0"	2030 SH
10	3'-0"	5'-0"	3050 SH EGRESS
11	3'-0"	5'-0"	3050 SH EGRESS

DOOR SCHEDULE END UNIT

MARK	SIZE		Remarks	Style
	WD	HGT		
1	3'-0"	6'-8"	3068	Hinged - Single - 6 Panel
2	2'-8"	6'-8"	2868	Hinged - Single - 6 Panel
3	2'-8"	6'-8"	2868	Hinged - Single - 6 Panel
4	2'-0"	6'-8"	2068	Hinged - Single - 6 Panel
5	2'-0"	6'-8"	2068	Hinged - Single - 6 Panel
6	3'-0"	6'-8"	3068	Hinged - Single - Full Lite
7	8'-0"	7'-0"	8070 OHD	Overhead - Sectional
8	2'-6"	6'-8"	2668	Hinged - Single - 6 Panel
9	2'-6"	6'-8"	2668	Hinged - Single - 6 Panel
10	4'-0"	6'-8"	4068	Sliding - Double
11	5'-0"	6'-8"	5068	Bifold - Double - Louver
12	4'-0"	6'-8"	4068	Sliding - Double
13	2'-8"	6'-8"	2868	Hinged - Single - 6 Panel
14	2'-6"	6'-8"	2668	Hinged - Single - 6 Panel
15	2'-0"	6'-8"	2068	Hinged - Single - 6 Panel
16	6'-0"	6'-8"	6068	Sliding - Double
17	2'-6"	6'-8"	2668	Hinged - Single - 6 Panel
18	2'-6"	6'-8"	2668	Hinged - Single - 6 Panel
19	2'-0"	6'-8"	2068	Hinged - Single - 6 Panel
20	2'-6"	6'-8"	2668	Hinged - Single - 6 Panel

DOOR SCHEDULE MID UNIT

MARK	SIZE		Remarks	Style
	WD	HGT		
1	3'-0"	6'-8"	3068	Hinged - Single - 6 Panel
2	2'-8"	6'-8"	2868	Hinged - Single - 6 Panel
3	2'-8"	6'-8"	2868	Hinged - Single - 6 Panel
4	5'-0"	6'-8"	5068	Bifold - Double - Louver
5	2'-0"	6'-8"	2068	Hinged - Single - 6 Panel
6	2'-0"	6'-8"	2068	Hinged - Single - 6 Panel
7	3'-0"	6'-8"	3068	Hinged - Single - Full Lite
8	2'-6"	6'-8"	2668	Hinged - Single - 6 Panel
9	2'-6"	6'-8"	2668	Hinged - Single - 6 Panel
10	5'-0"	6'-8"	5068	Sliding - Double
11	5'-0"	6'-8"	5068	Sliding - Double
12	2'-6"	6'-8"	2668	Hinged - Single - 6 Panel
13	1'-6"	6'-8"	1668	Hinged - Single - 6 Panel
14	2'-6"	6'-8"	2668	Hinged - Single - 6 Panel
15	2'-6"	6'-8"	2668	Hinged - Single - 6 Panel
16	2'-0"	6'-8"	2068	Hinged - Single - 6 Panel
17	2'-6"	6'-8"	2668	Hinged - Single - 6 Panel
18	8'-0"	7'-0"	8070	Overhead - Sectional

WINDOW SCHEDULE MID UNIT

MARK	SIZE		Remarks
	Width	HEIGHT	
1	2'-0"	4'-0"	2040
2	4'-0"	5'-0"	4050 SH
3	4'-0"	5'-0"	4050 SH
4	3'-0"	5'-0"	3050 SH EGRESS
5	3'-0"	5'-0"	3050 SH EGRESS
6	3'-0"	5'-0"	3050 SH EGRESS
7	3'-0"	5'-0"	3050 SH EGRESS
8	2'-0"	5'-0"	2030 SH

SOUTHERN IMPRESSION HOMES

PALM BAY 8247 FR 5PLEX 2ST 483BD 2.5BA 1G

10151 DEERWOOD PARK BLVD, BUILDING

400, SUITE 300, JACKSONVILLE, FL 32256

By

Date

Revisions

No

MA

D

10/14/24

Scale AS SHOWN

Job #####

Sheet A 1.2 - FLOOR PLAN