


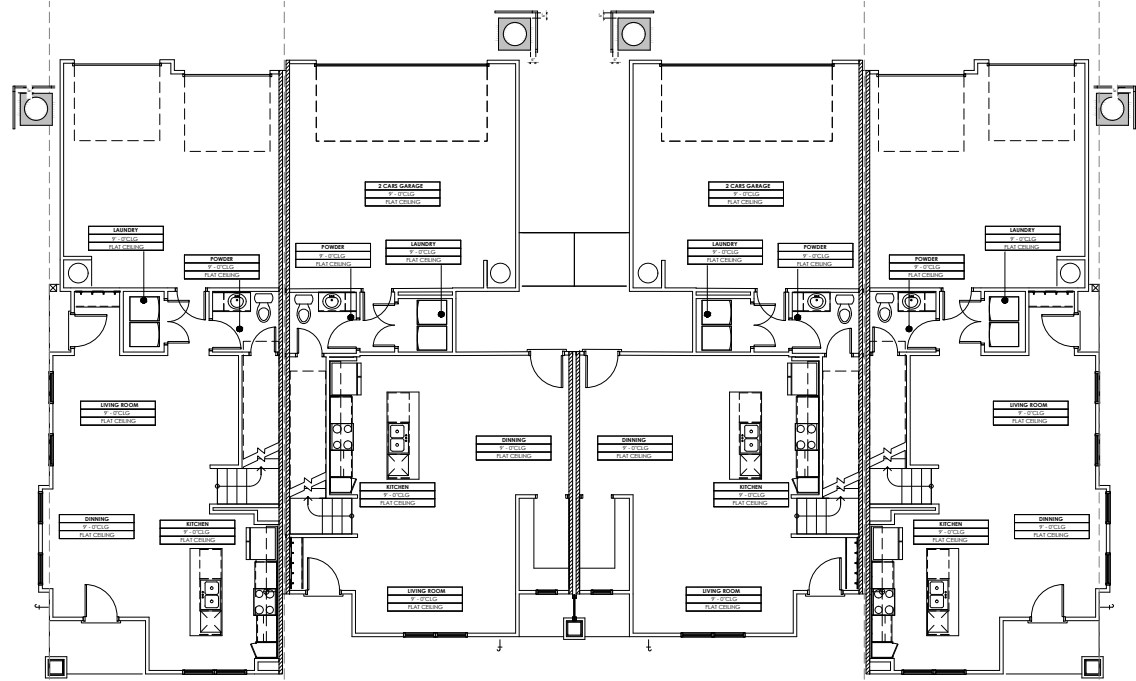


Plan 9 - ALT
Craftsman

Plan 6 - ALT-2
Craftsman

Plan 6 - ALT-2
Craftsman

Plan 9 - ALT
Craftsman

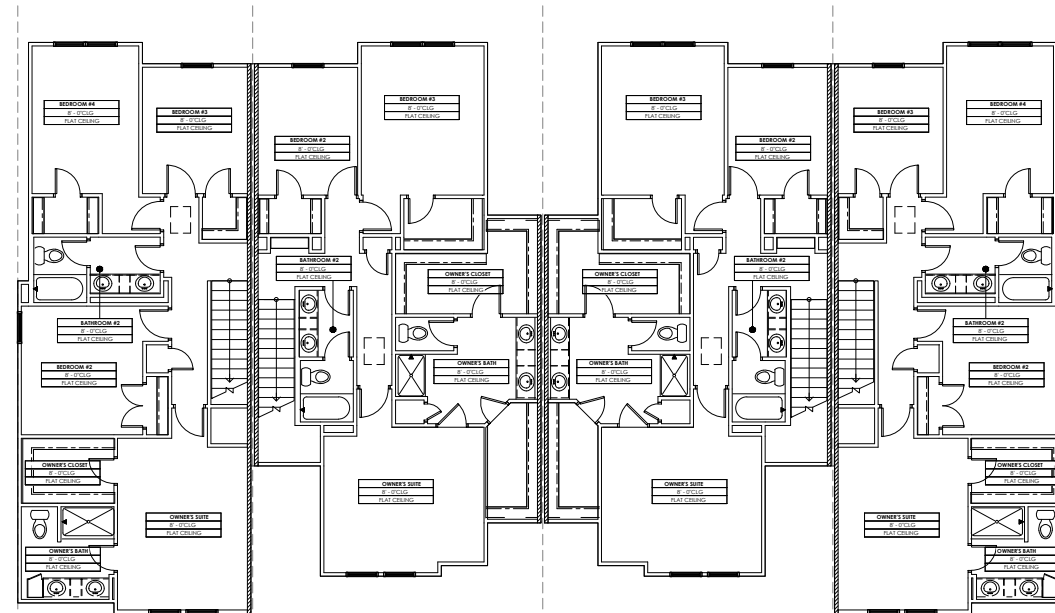

Plan 9 - ALT
Craftsman


Plan 6 - ALT-2
Craftsman

Plan 6 - ALT-2
Craftsman

Plan 9 - ALT
Craftsman

1 1ST FLOOR PLAN
SCALE: 1/8"=1'-0"

2 2ND FLOOR PLAN
SCALE: 1/8"=1'-0"

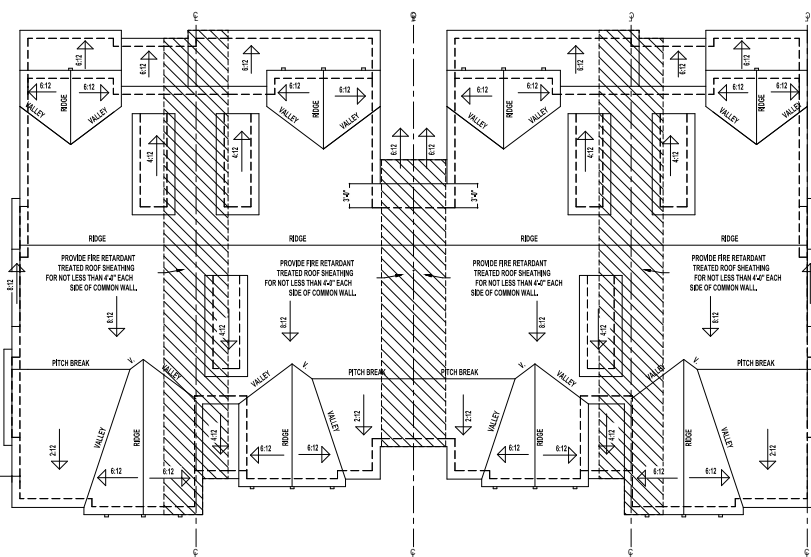


Plan 9 - ALT
Craftsman

Plan 6 - ALT-2
Craftsman

Plan 6 - ALT-2
Craftsman

Plan 9 - ALT
Craftsman

3 ROOF PLAN
SCALE: 3/32"=1'-0"

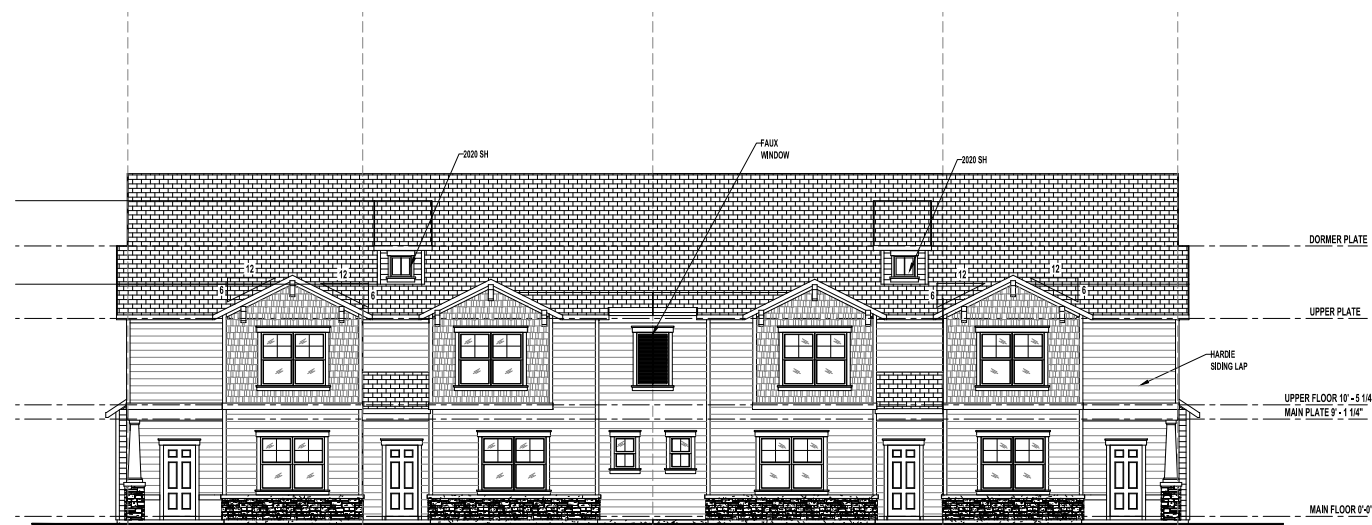

Plan 9 - ALT
Craftsman

Plan 6 - ALT-2
Craftsman

Plan 6 - ALT-2
Craftsman

Plan 9 - ALT
Craftsman

4 FRONT ELEVATION
SCALE: 3/32"=1'-0"


No	Revisions	Date	By
1			
2			
3			
4			
5			
6			

WESTGATE 7416 FR
4PLEX 2ST 4&3BD 2.5BA 2G
4PLEX
FL

A Project For:
SOUTHERN IMPRESSION
HOMES
10151 DEERWOOD PARK BLVD, BUILDING
400, SUITE 300, JACKSONVILLE, FL 32256

Sheet Description
A0.0 - OVERVIEW

Drawn by:	Checked by:
Issued Date:	Scale (U.S.O.):
Printed Date:	Sheet Number

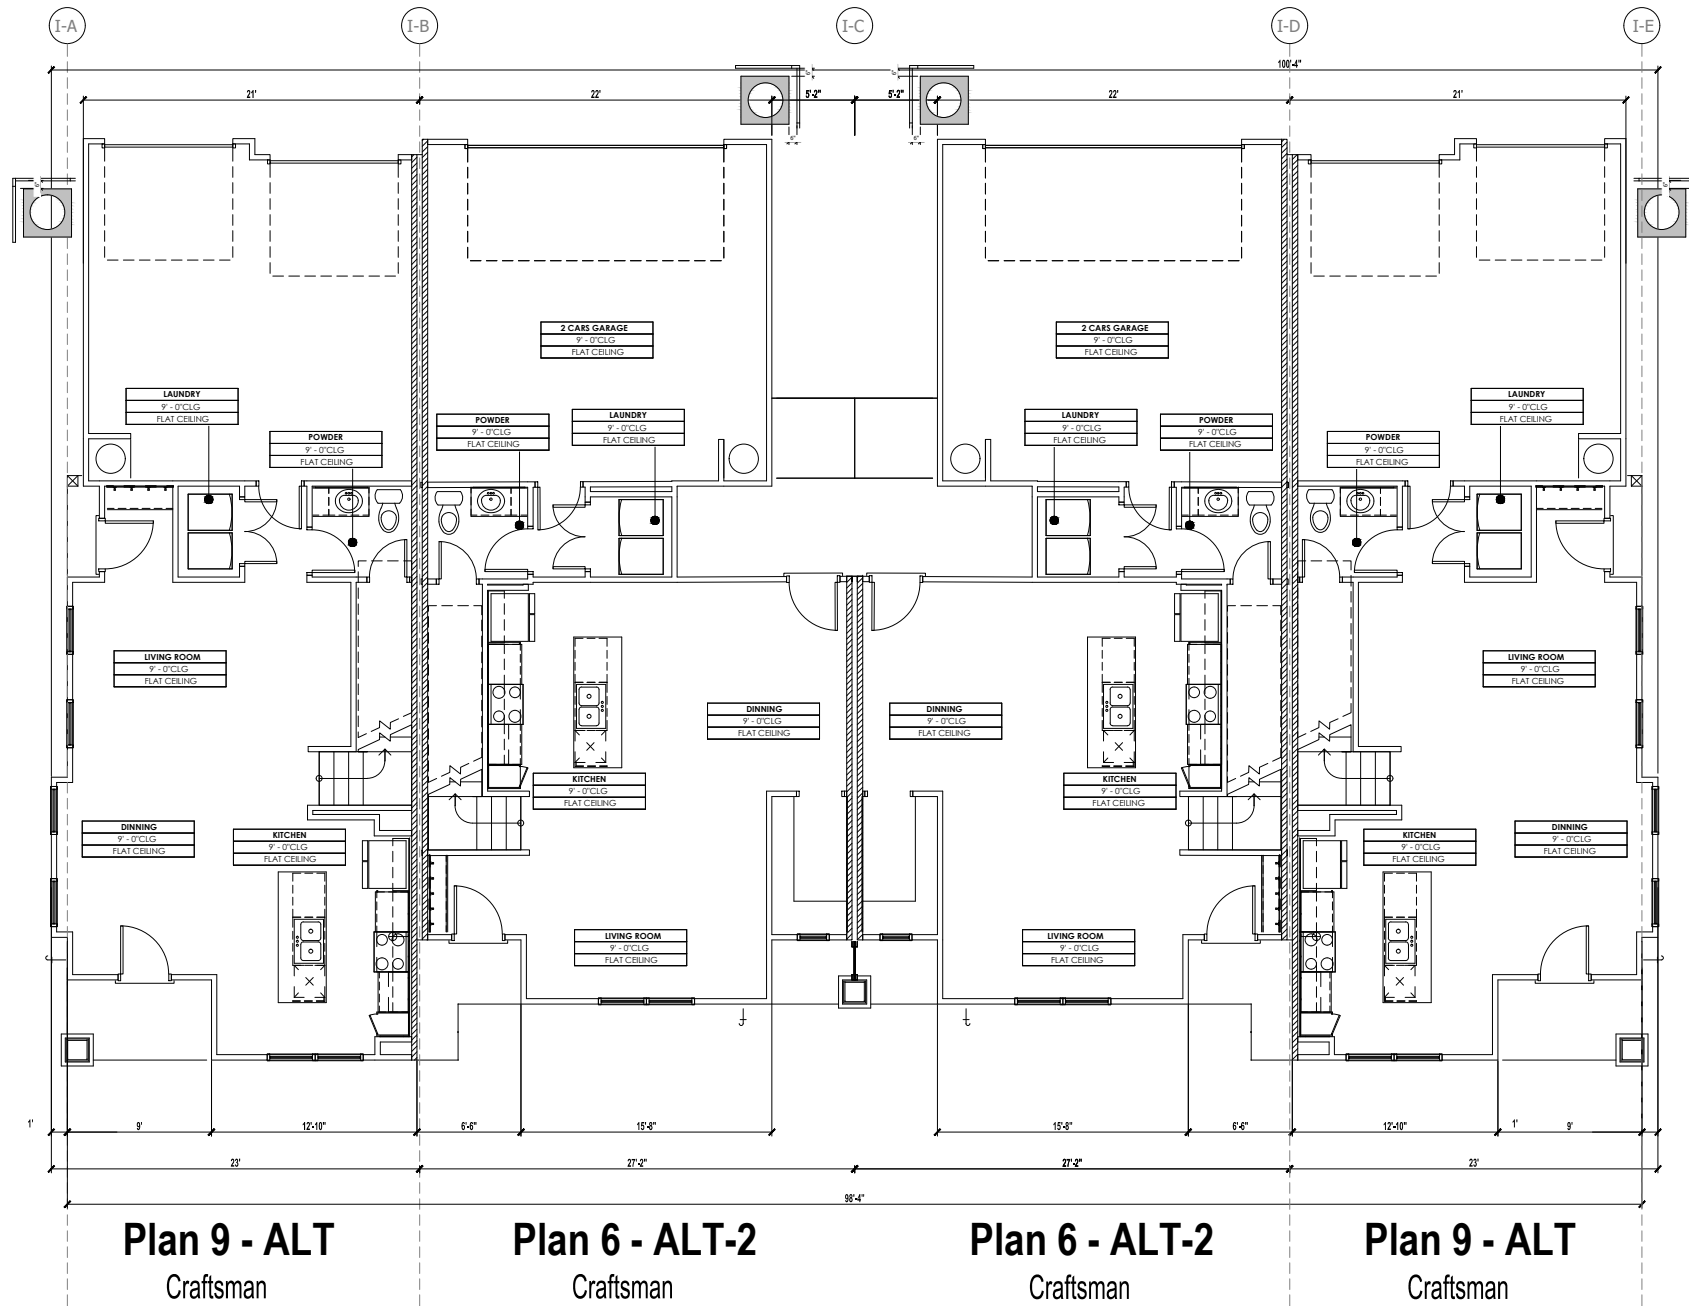

1 1ST FLOOR PLAN
SCALE: 3/16"=1'-0"

Westgate PLAN 6 FR SF 2ST 3BD 2.5BA 2G

1ST HEATED AREA	775SF
2ND HEATED AREA	1099 SF
TOTAL HEATED AREA	1874 SF
GARAGE	478 SF
FRONT PORCH	16 SF
LANAI	91 SF
TOTAL UNDER ROOF	2,459 SF

CONDITIONED SPACE = 15,767 CF

Westgate PLAN 9 FR SF 2ST 4BD 2.5BA 2G

1ST HEATED AREA	749 SF
2ND HEATED AREA	1085 SF
TOTAL HEATED AREA	1834 SF
GARAGE	446 SF
FRONT PORCH	40 SF
LANAI	11 SF
TOTAL UNDER ROOF	2,331 SF

CONDITIONED SPACE = 15,421 CF


WESTGATE 7416 FR
4PLEX 2ST 4&3BD 2.5BA 2G
4PLEX
FL

A Project For:
SOUTHERN IMPRESSION
HOMES
10151 DEERWOOD PARK BLVD, BUILDING
400, SUITE 300, JACKSONVILLE, FL 32256

Sheet Description
A1.1 - OVERALL 1ST
FLOOR

Drawn by:	Checked by:
Issued Date:	Scale (U.N.O.):
Printed Date:	Sheet Number

No	Revisions	Date	By
1			
2			
3			
4			
5			
6			

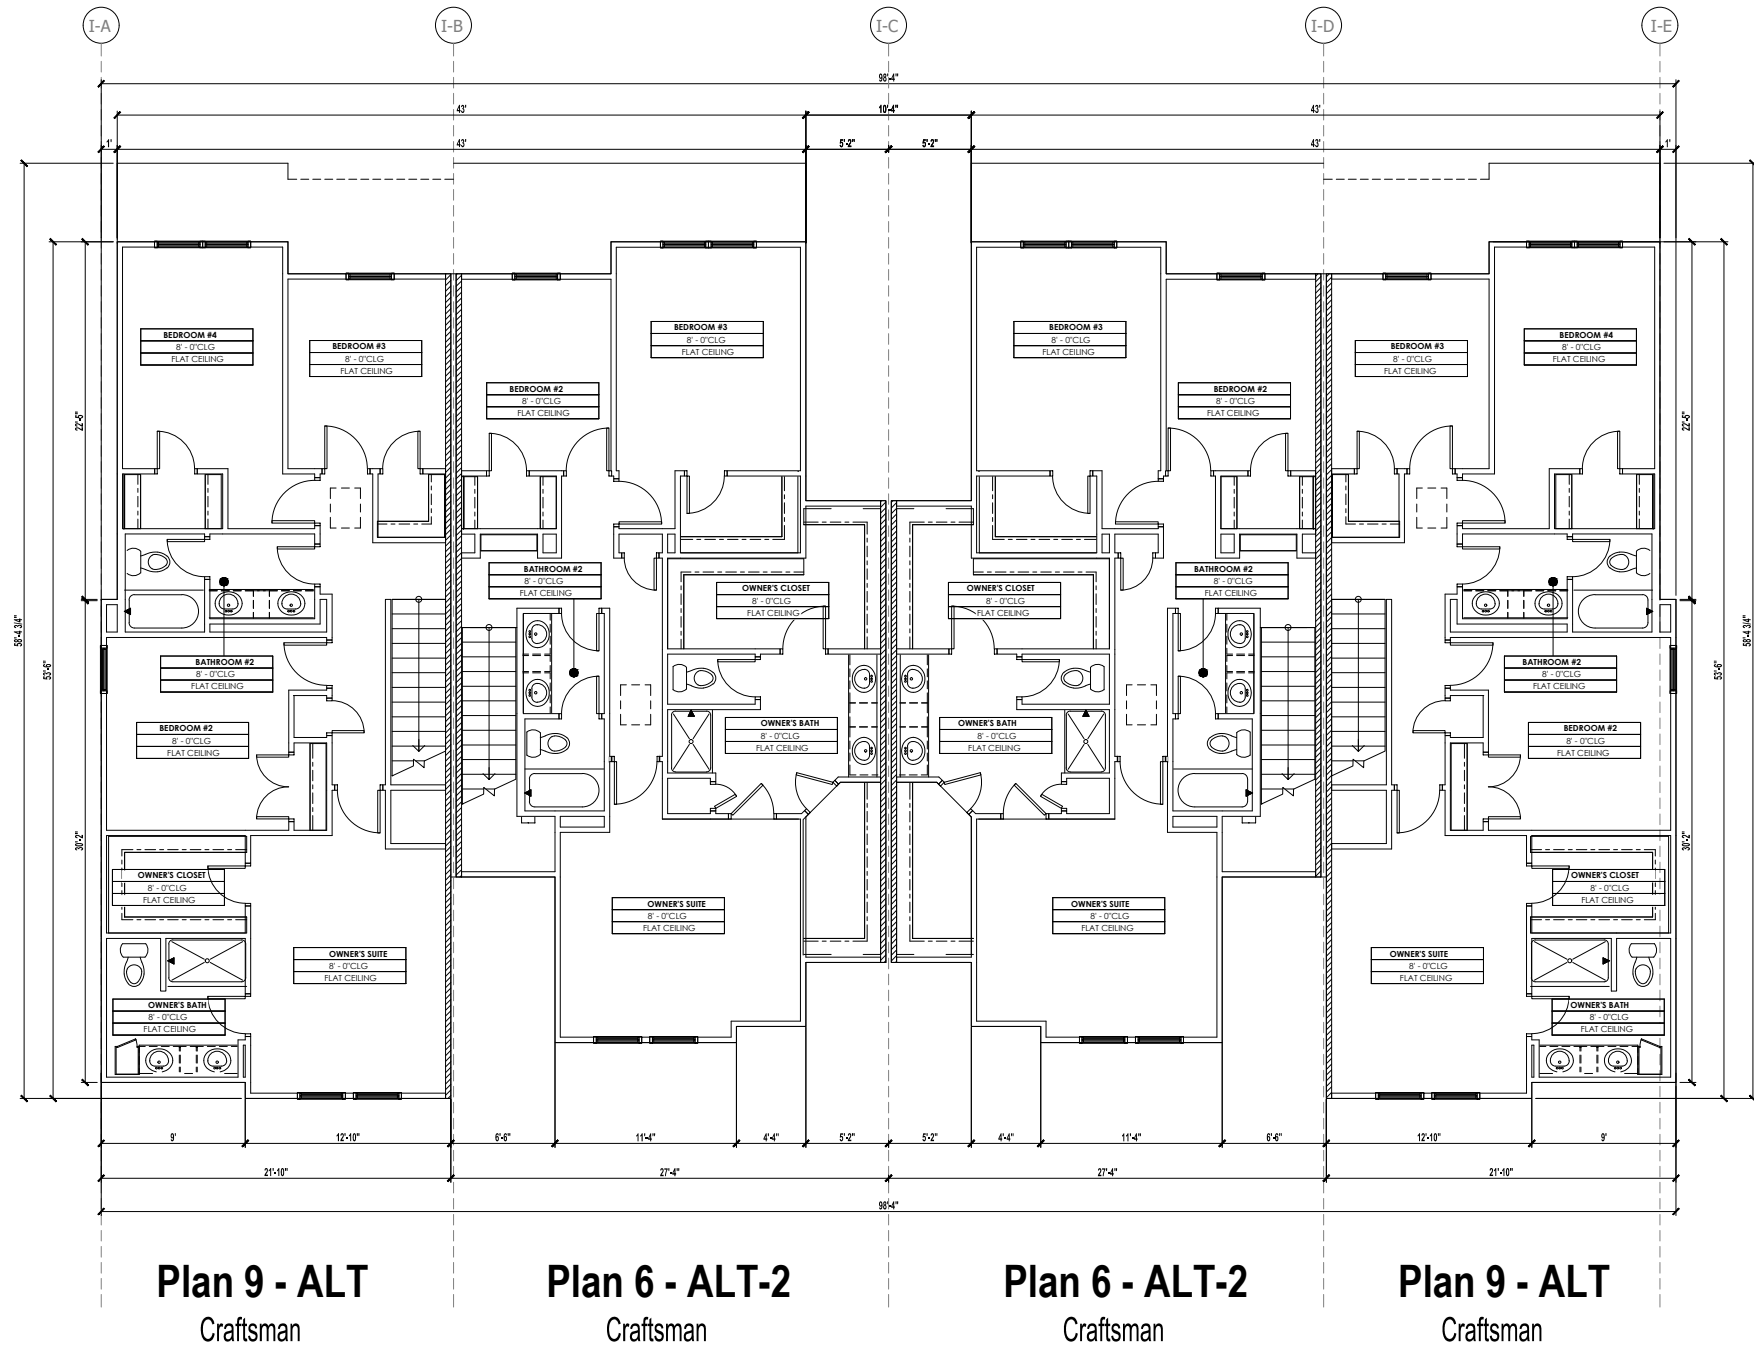

1 2ND FLOOR PLAN
SCALE: 1/4"=1'-0"


WESTGATE 7416 FR
4PLEX 2ST 4&3BD 2.5BA 2G
4PLEX
FL

A Project For:
SOUTHERN IMPRESSION
HOMES
10151 DEERWOOD PARK BLVD, BUILDING
400, SUITE 300, JACKSONVILLE, FL 32256


Sheet Description
A1.2 - OVERALL 2ND
FLOOR

No	Revisions	Date	By
1			
2			
3			
4			
5			
6			

Drawn by:	Checked by:
Issued Date:	Scale (U.N.O.):
Printed Date:	Sheet Number

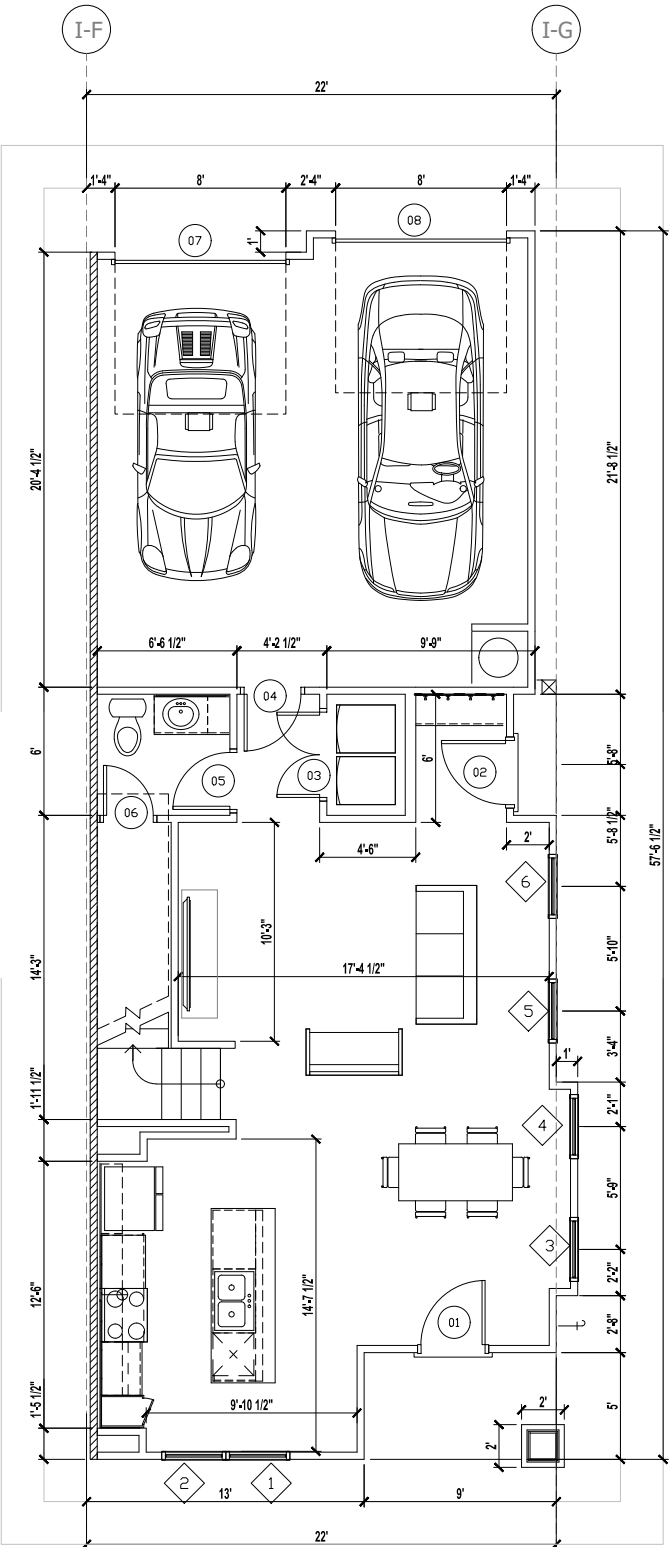

Plan 9 - ALT
1ST FLOOR

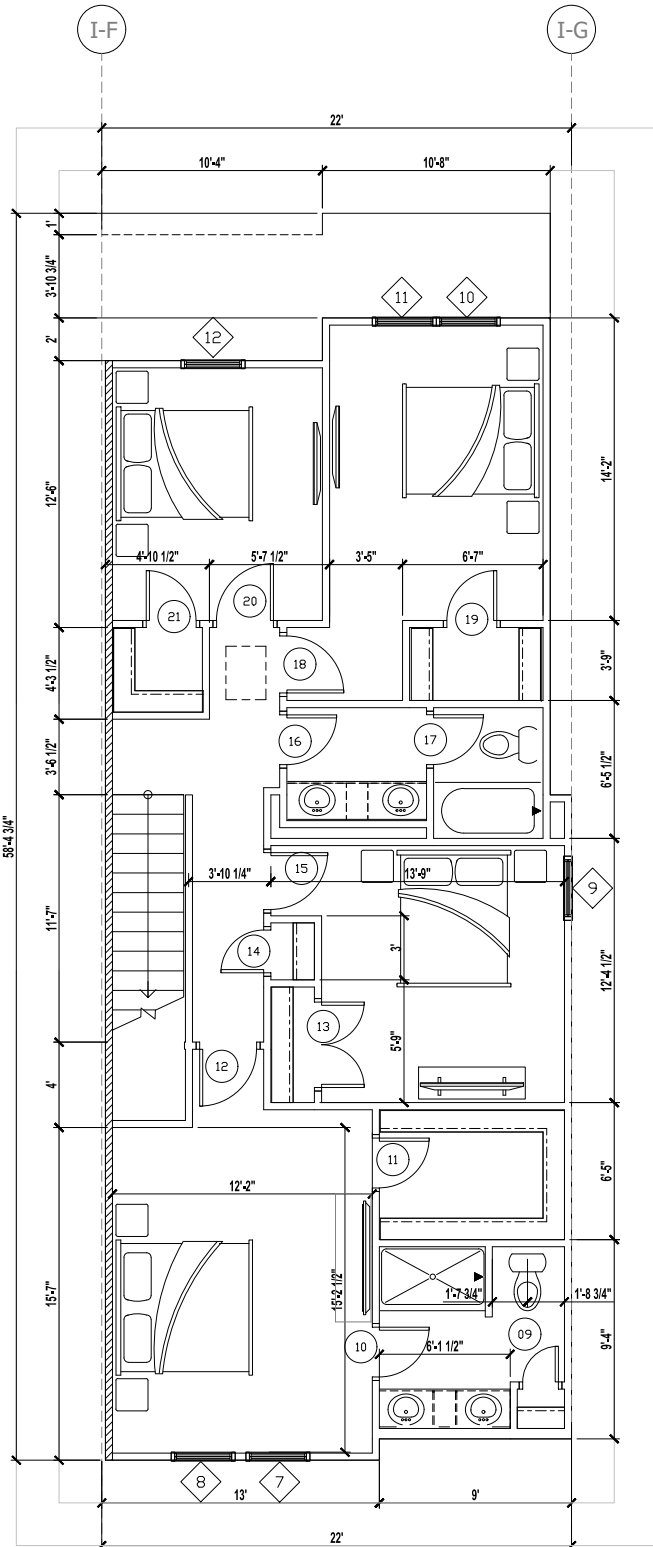

Plan 9 - ALT
Craftsman

Westgate PLAN 9 FR SF 2ST 4BD 2.5BA 2G

1ST HEATED AREA	749 SF
2ND HEATED AREA	1085 SF
TOTAL HEATED AREA	1834 SF
GARAGE	446 SF
FRONT PORCH	40 SF
LANAI	11 SF
TOTAL UNDER ROOF	2,331 SF


CONDITIONED SPACE = 15,421 CF

DOOR AND FRAME
SCHEDULE

DOOR			NOTES	Style
MARK	WD	HGT		
1	3'-0"	6'-8"	3068	Hinged - Single - Exterior Panel
2	3'-0"	6'-8"	3068	Hinged - Single - Exterior Panel
3	4'-0"	6'-8"	4068	Hinged - Double - 6 Panel
4	2'-8"	6'-8"	2868	Hinged - Single - 6 Panel
5	2'-8"	6'-8"	2868	Hinged - Single - 6 Panel
6	2'-4"	6'-8"	2468	Hinged - Single - 6 Panel
7	8'-0"	7'-0"	8070 Ohd	Overhead - Sectional
8	8'-0"	7'-0"	8070 Ohd	Overhead - Sectional
9	2'-0"	6'-8"	2068	Hinged - Single - 6 Panel
10	2'-4"	6'-8"	2468	Hinged - Single - 6 Panel
11	2'-4"	6'-8"	2468	Hinged - Single - 6 Panel
12	2'-8"	6'-8"	2868	Hinged - Single - 6 Panel
13	4'-0"	6'-8"	4068	Hinged - Double - 6 Panel
14	2'-0"	6'-8"	2068	Hinged - Single - 6 Panel
15	2'-8"	6'-8"	2868	Hinged - Single - 6 Panel
16	2'-4"	6'-8"	2468	Hinged - Single - 6 Panel
17	2'-4"	6'-8"	2468	Hinged - Single - 6 Panel
18	2'-8"	6'-8"	2868	Hinged - Single - 6 Panel
19	2'-4"	6'-8"	2468	Hinged - Single - 6 Panel
20	2'-8"	6'-8"	2868	Hinged - Single - 6 Panel
21	2'-4"	6'-8"	2468	Hinged - Single - 6 Panel


WINDOW
SCHEDULE

MARK	SIZE		NOTES
	Width	HEIGHT	
1	3'-0"	5'-0"	3050 SH
2	3'-0"	5'-0"	3050 SH
3	3'-0"	5'-0"	3050 SH
4	3'-0"	5'-0"	3050 SH
5	3'-0"	5'-0"	3050 SH
6	3'-0"	5'-0"	3050 SH
7	3'-0"	5'-0"	3050 SH EGRESS
8	3'-0"	5'-0"	3050 SH EGRESS
9	3'-0"	3'-0"	3050 SH EGRESS
10	3'-0"	5'-0"	3050 SH EGRESS
11	3'-0"	5'-0"	3050 SH EGRESS
12	3'-0"	5'-0"	3050 SH EGRESS

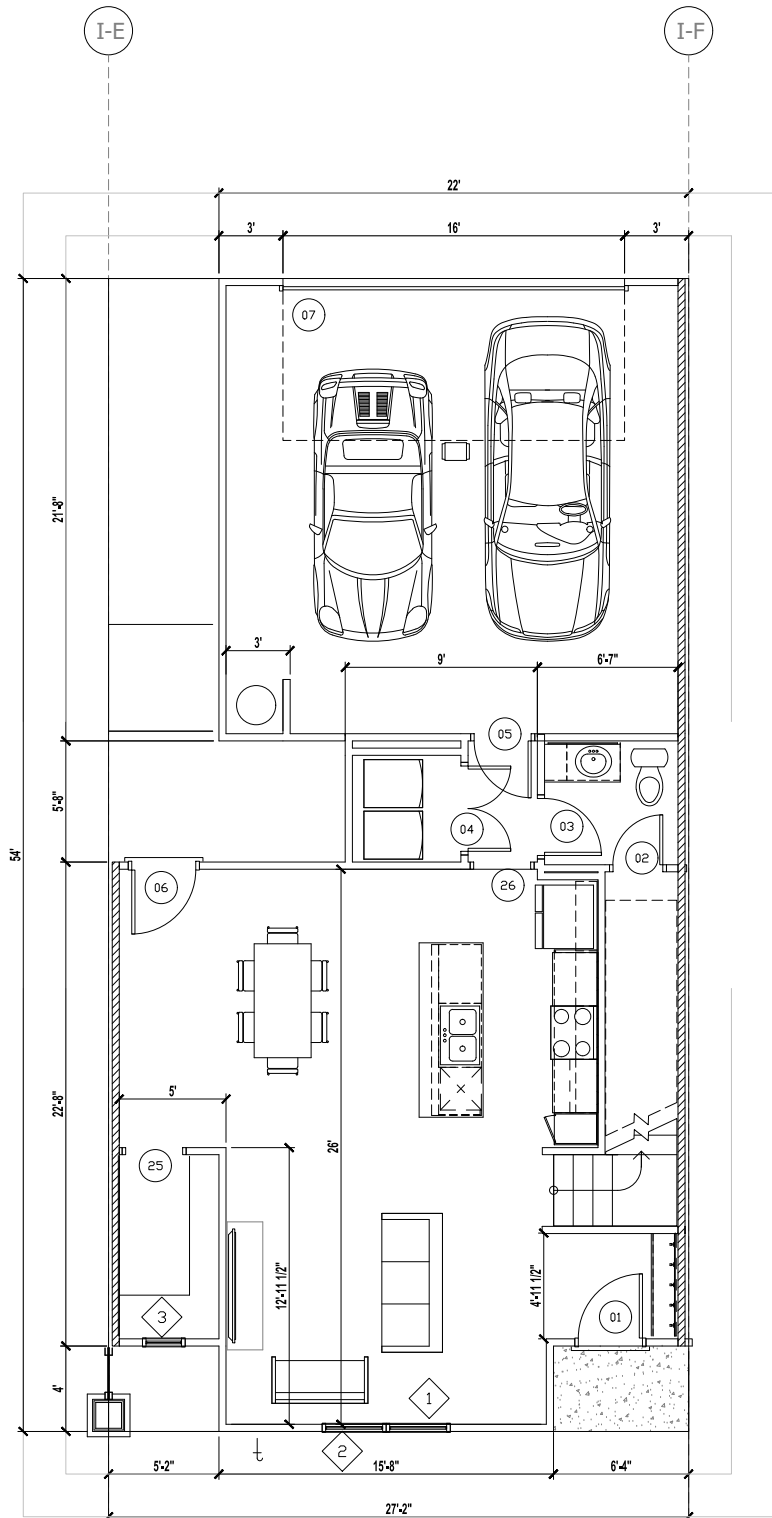

Plan 6 - ALT-2
1ST FLOOR

1 FLOOR PLAN 6
SCALE: 1/4"=1'-0"

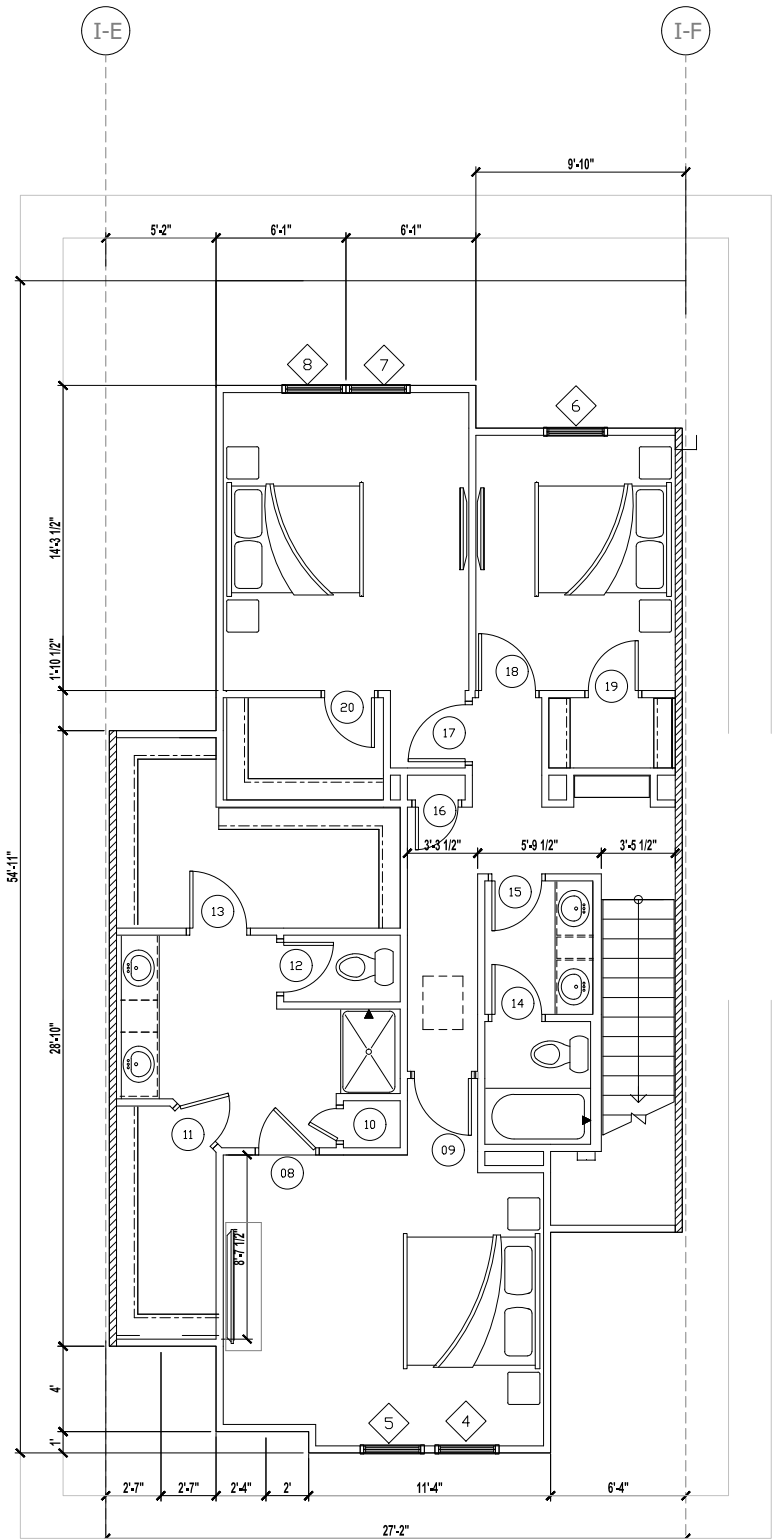

Plan 6 - ALT-2
Craftsman

Westgate PLAN 6 FR SF 2ST 3BD 2.5BA 2G

1ST HEATED AREA	775SF
2ND HEATED AREA	1099 SF
TOTAL HEATED AREA	1874 SF
GARAGE	478 SF
FRONT PORCH	16 SF
LANAI	91 SF
TOTAL UNDER ROOF	2,459 SF

CONDITIONED SPACE = 15,767 CF

DOOR AND FRAME
SCHEDULE

MARK	DOOR		NOTES	Style
	WD	HGT		
1	3'-0"	6'-8"	3068	Hinged - Single - Exterior Panel
2	2'-4"	6'-8"	2468	Hinged - Single - 6 Panel
3	2'-8"	6'-8"	2868	Hinged - Single - 6 Panel
4	4'-0"	6'-8"	4068	Hinged - Double - 6 Panel
5	2'-8"	6'-8"	2868	Hinged - Single - 6 Panel
6	3'-0"	6'-8"	3068	Hinged - Single - Exterior Panel
7	16'-0"	7'-0"	16070	Overhead - Sectional
8	2'-8"	6'-8"	2868	Hinged - Single - 6 Panel
9	2'-8"	6'-8"	2868	Hinged - Single - 6 Panel
10	1'-6"	6'-8"	1668	Hinged - Single - 6 Panel
11	2'-4"	6'-8"	2468	Hinged - Single - 6 Panel
12	2'-4"	6'-8"	2468	Hinged - Single - 6 Panel
13	2'-8"	6'-8"	2868	Hinged - Single - 6 Panel
14	2'-4"	6'-8"	2468	Hinged - Single - 6 Panel
15	2'-4"	6'-8"	2468	Hinged - Single - 6 Panel
16	2'-0"	6'-8"	2068	Hinged - Single - 6 Panel
17	2'-8"	6'-8"	2868	Hinged - Single - 6 Panel
18	2'-8"	6'-8"	2868	Hinged - Single - 6 Panel
19	2'-4"	6'-8"	2468	Hinged - Single - 6 Panel
20	2'-4"	6'-8"	2468	Hinged - Single - 6 Panel
25	2'-8"	6'-8"	2868	Cased Opening
26	2'-8"	6'-8"	2868	Cased Opening

WINDOW SCHEDULE

MARK	SIZE		NOTES
	Width	HEIGHT	
1	3'-0"	5'-0"	3050 SH
2	3'-0"	5'-0"	3050 SH
3	2'-0"	3'-0"	2030 SH
4	3'-0"	5'-0"	3050 SH EGRESS
5	3'-0"	5'-0"	3050 SH EGRESS
6	3'-0"	5'-0"	3050 SH EGRESS
7	3'-0"	5'-0"	3050 SH EGRESS
8	3'-0"	5'-0"	3050 SH EGRESS
9	2'-0"	2'-0"	2020 SH (DORMER WINDOW)

WESTGATE 7416 FR
4PLEX 2ST 4&3BD 2.5BA 2G
4PLEX
FL

A Project For:
SOUTHERN IMPRESSION
HOMES
10151 DEERWOOD PARK BLVD, BUILDING
400, SUITE 300, JACKSONVILLE, FL 32256

Sheet Description
A1.4 - FLOOR PLAN 6

Drawn by: _____
Issued Date: _____
Printed Date: _____

Checked by: _____
Scale (U.N.O.): _____
Sheet Number: _____