




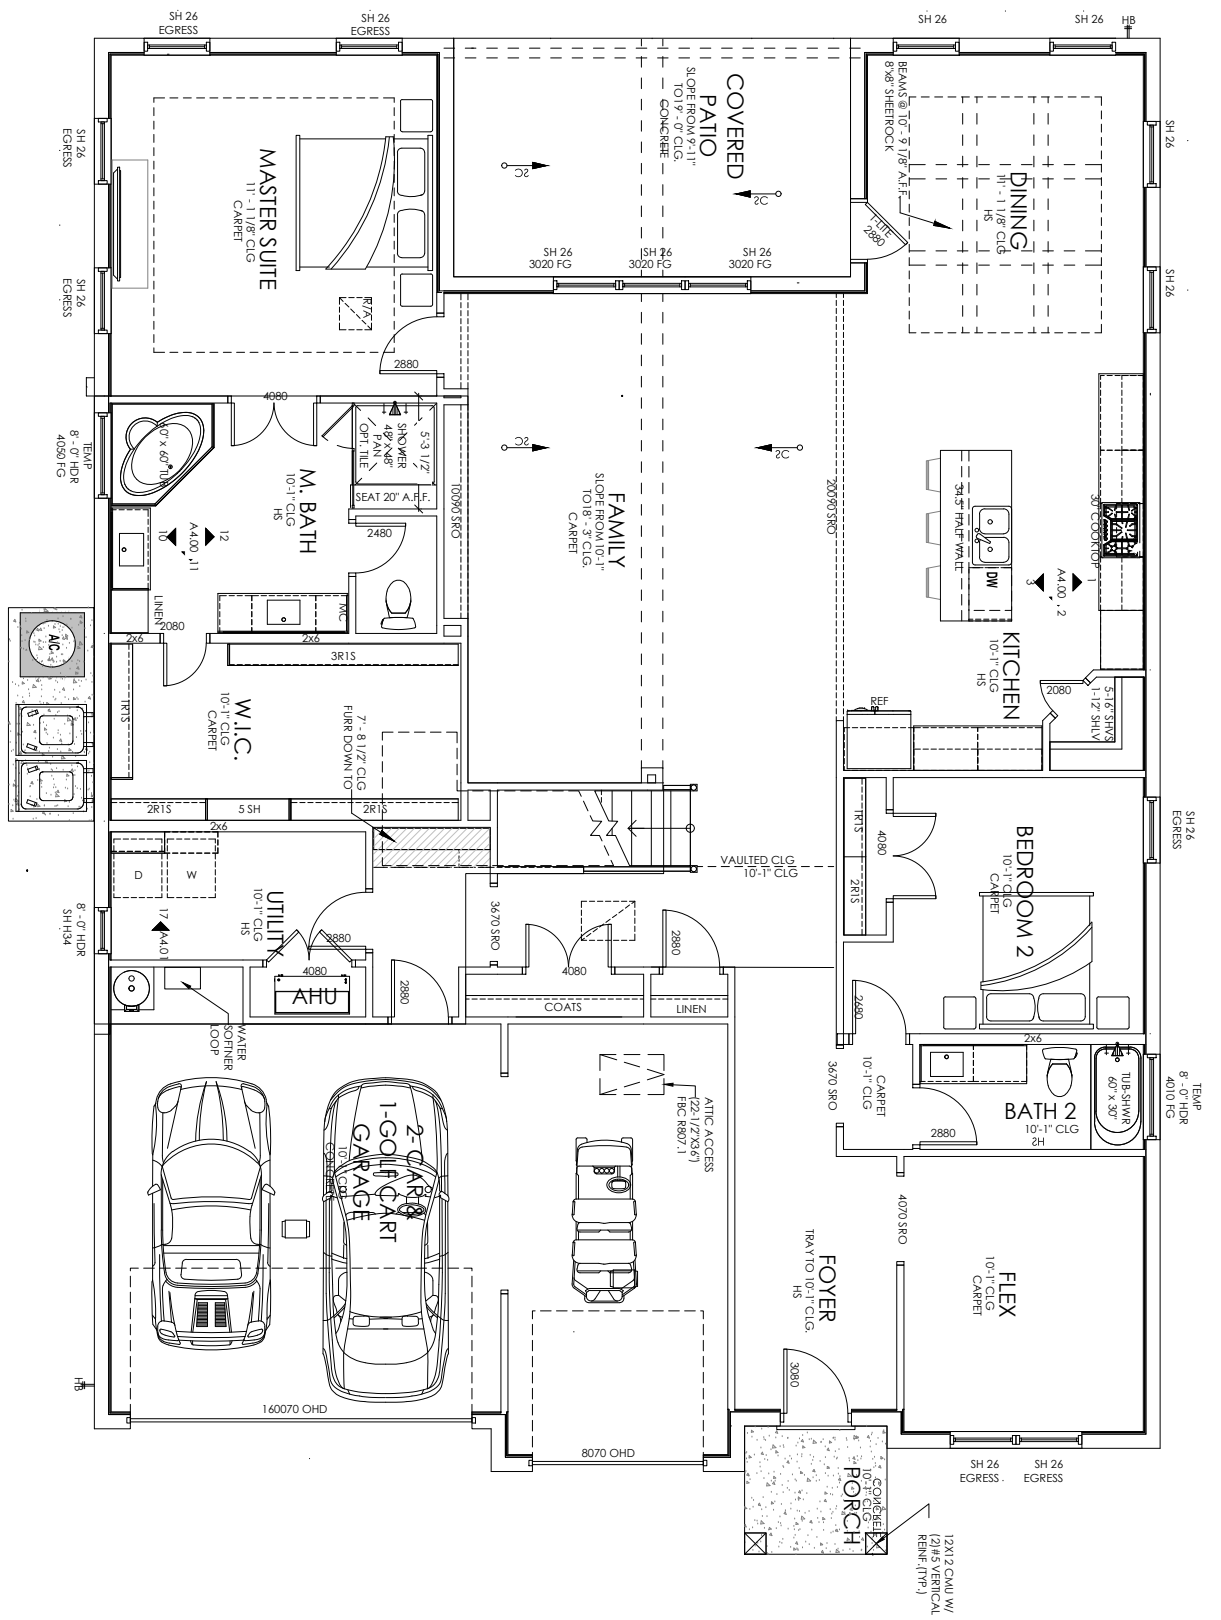

1 1ST FLOOR PLAN
SCALE: 1/4"=1'-0"

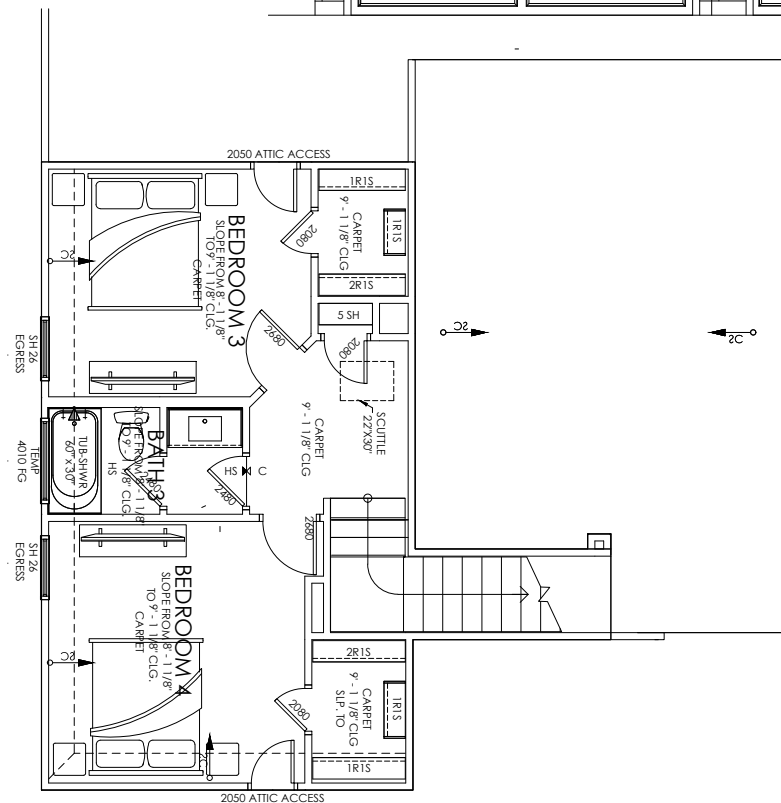

2 2ND FLOOR PLAN
SCALE: 1/4"=1'-0"

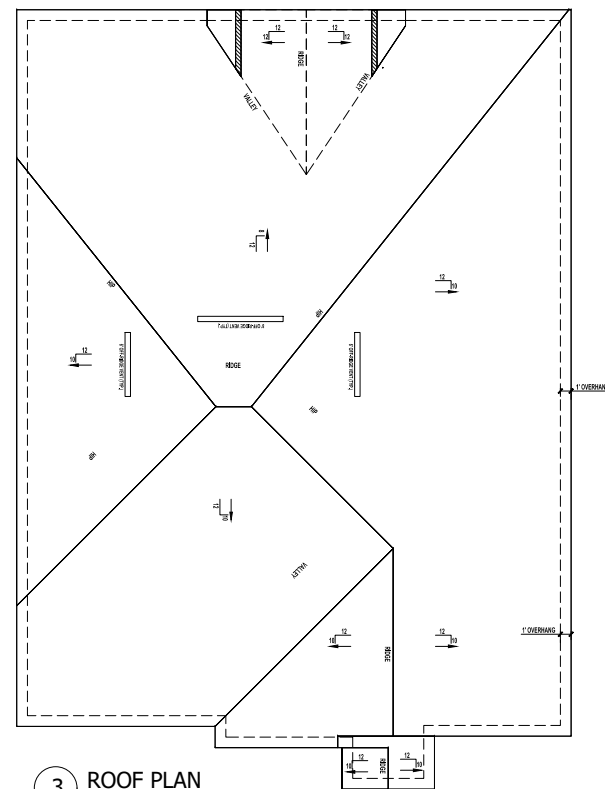

3 ROOF PLAN
SCALE: 1/8"=1'-0"



CLASSIC BL SF 2ST 4BD 3BA 2.5G

1ST HEATED AREA	2,529 SF
2ND HEATED AREA	487 SF
TOTAL HEATED AREA	3,016 SF
GARAGE	620 SF
FRONT PORCH	50 SF
LANAI	207 SF
TOTAL UNDER ROOF	3,893 SF

CONDITIONED SPACE = 31,899 CF

CLASSIC II 3016 BL SF 2ST 4BD 3BA 2.5G

SINGLE FAMILY
FL

A Project For:
**SOUTHERN IMPRESSION
HOMES**
10151 DEERWOOD PARK BLVD, BUILDING
400, SUITE 300, JACKSONVILLE, FL 32256

Sheet Description
A0.0 - OVERVIEW

Drawn by:	Checked by:
Issued Date:	Scale (U.N.O.):
Printed Date:	Sheet Number

No	Revisions	Date	By
1			
2			
3			
4			
5			
6			