



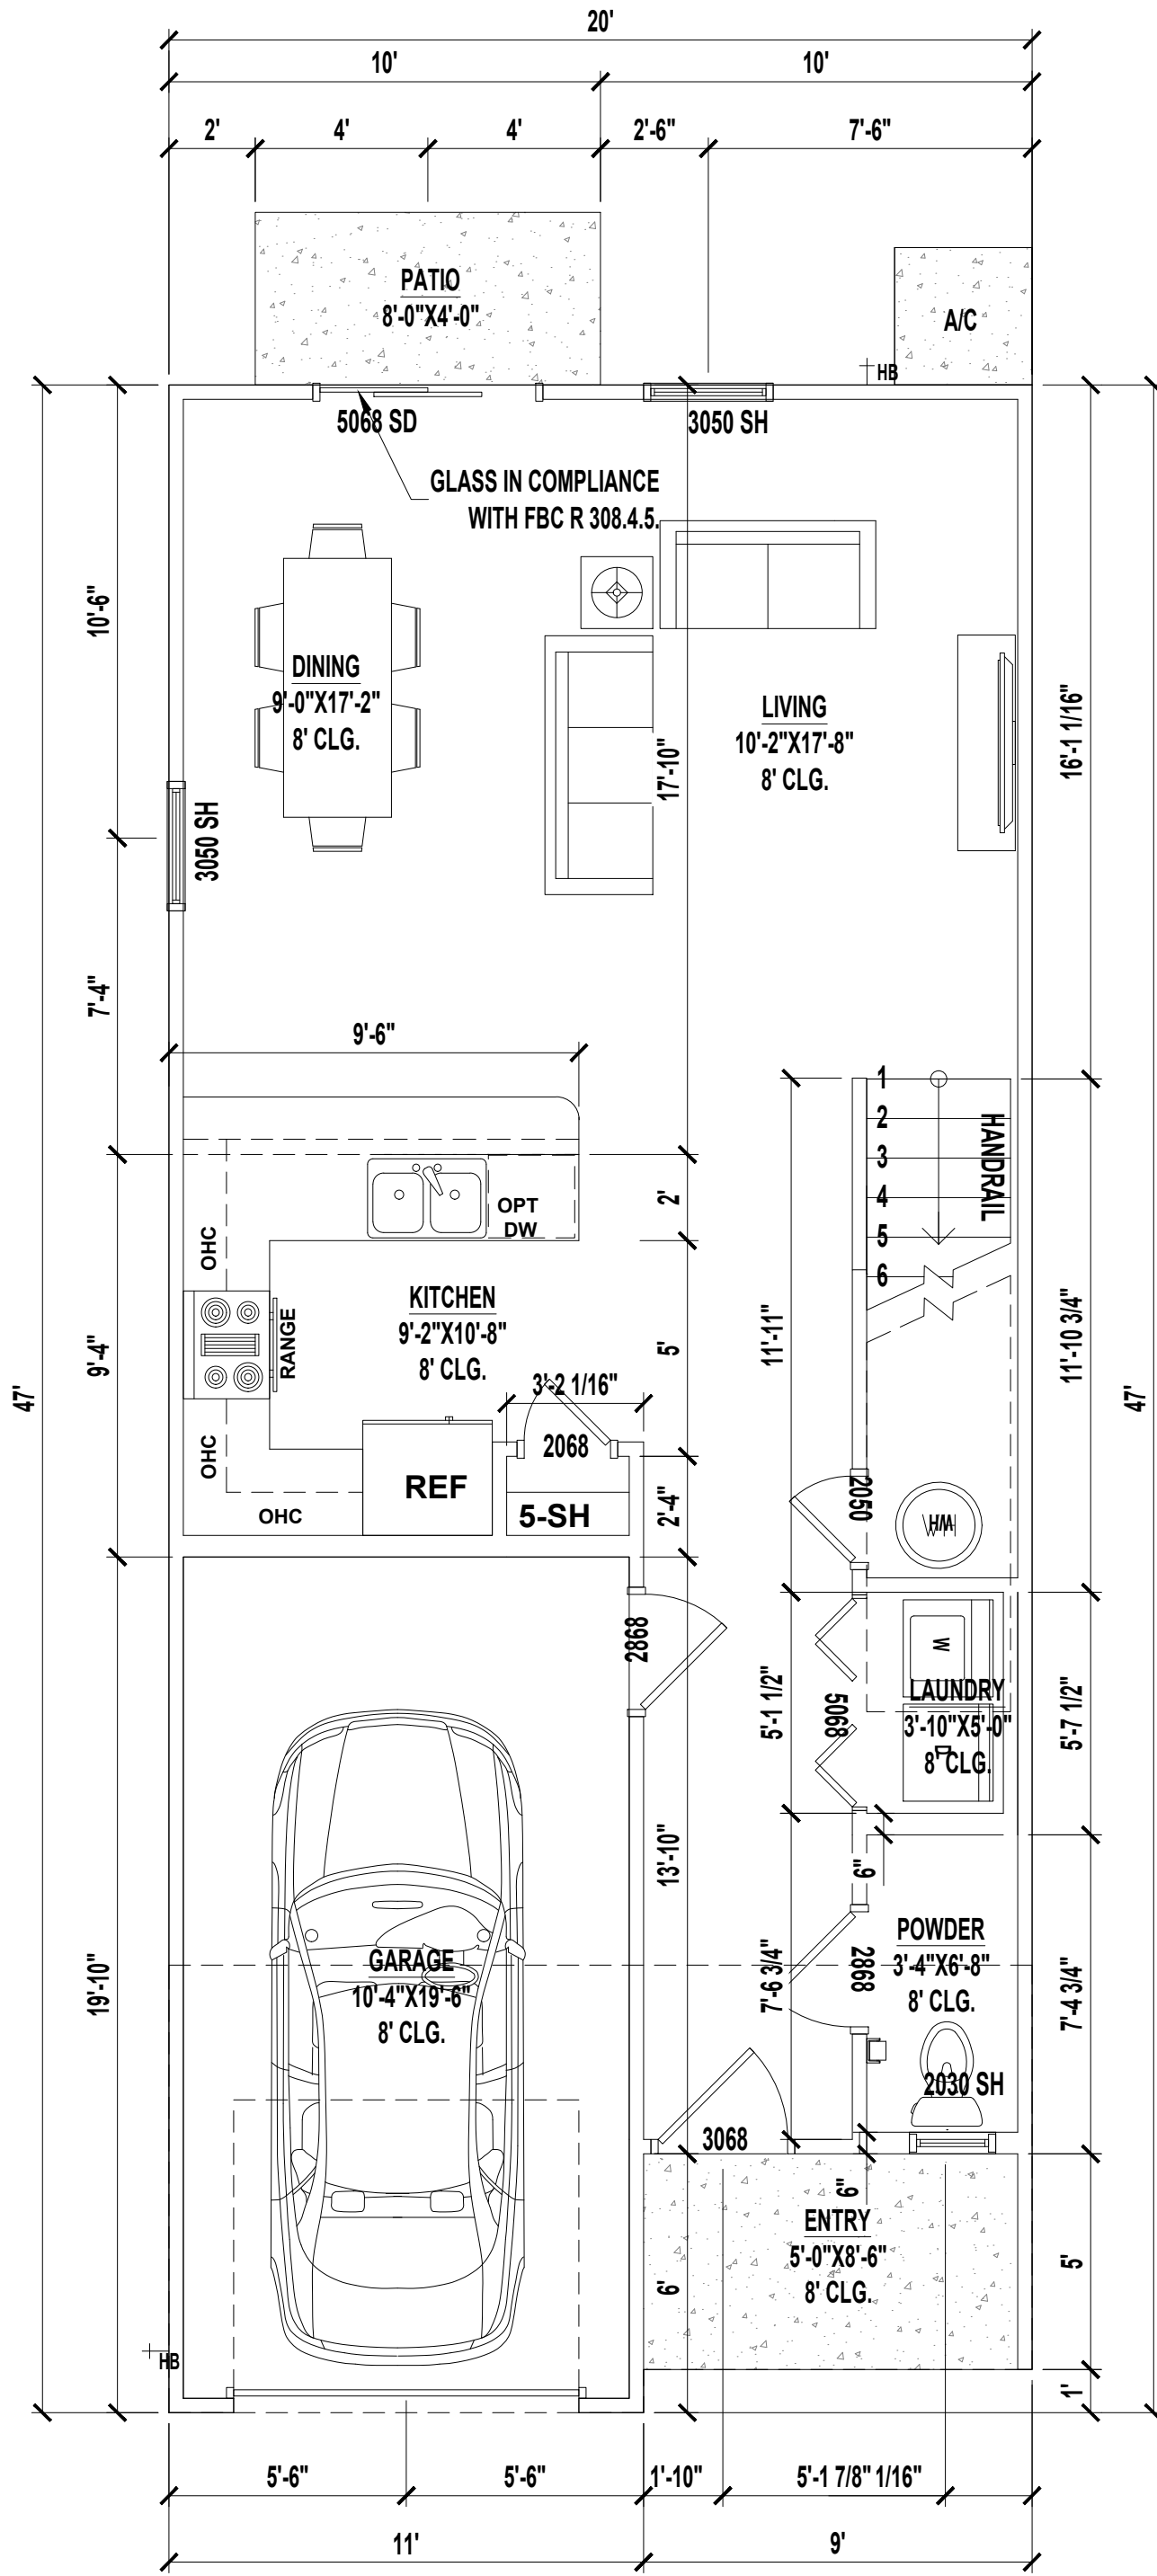

1 1ST FLOOR PLAN | END UNIT
A1.5 / SCALE: 1/4" = 1'-0"

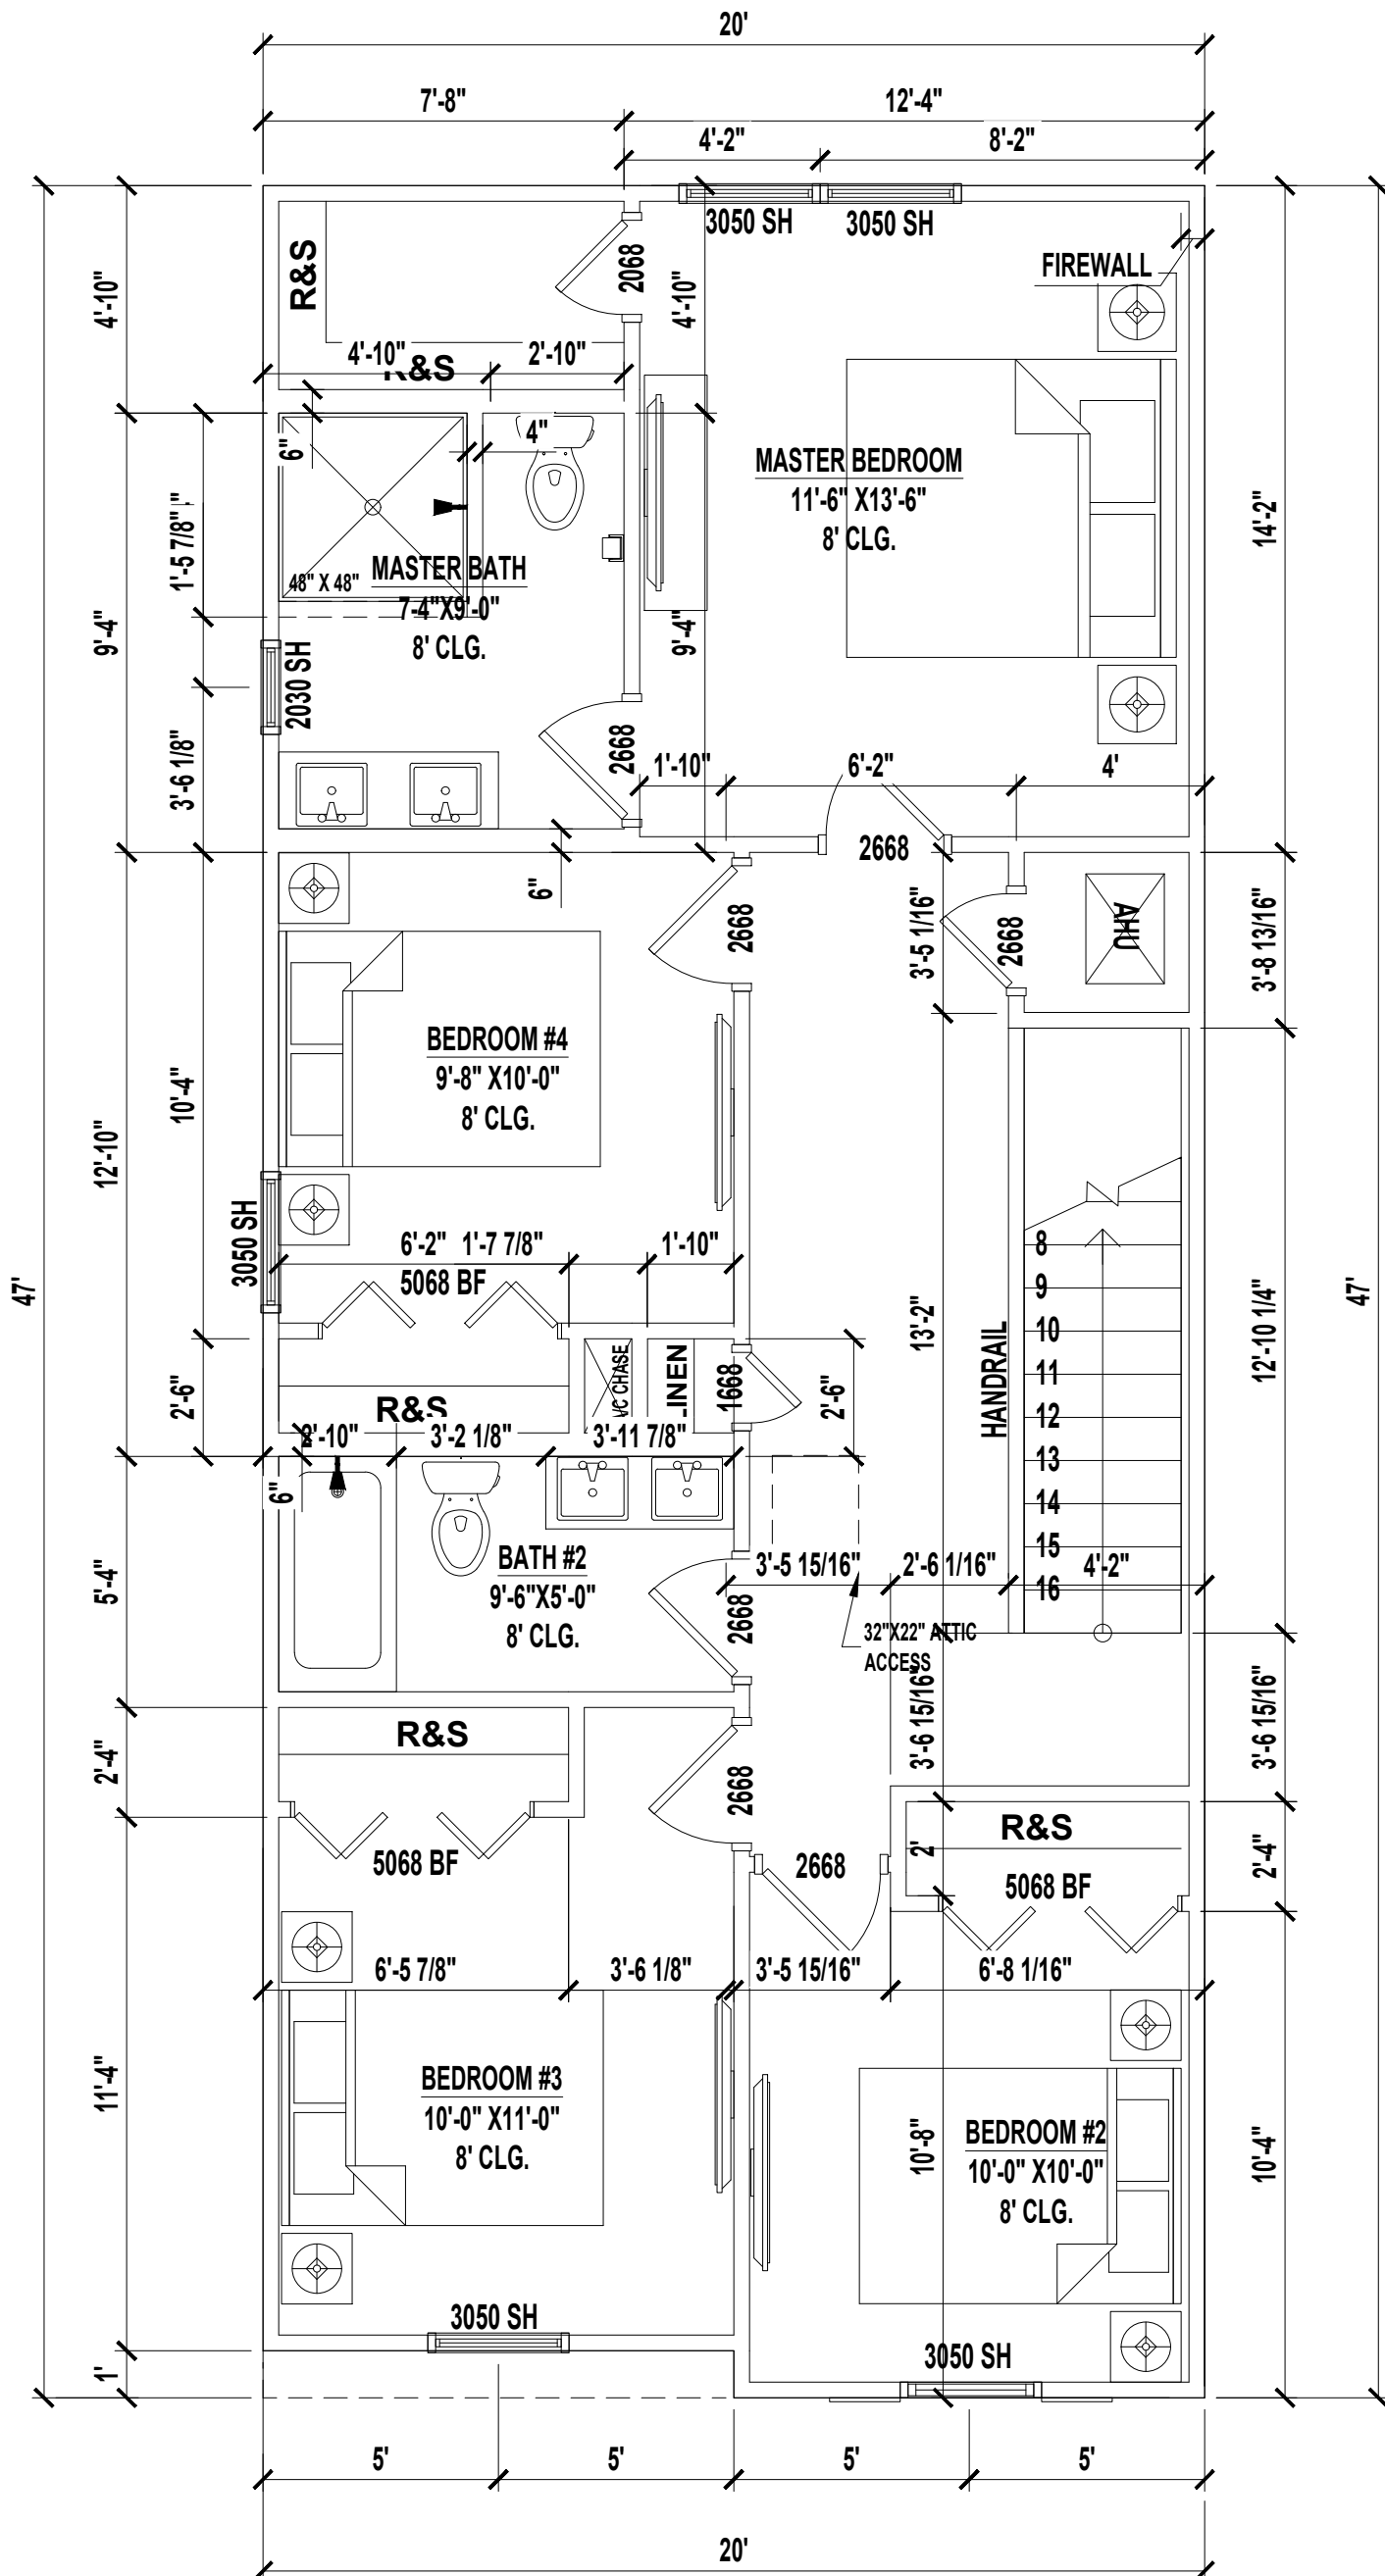

2 2ND FLOOR PLAN | END UNIT
A1.5 / SCALE: 1/4" = 1'-0"

END UNIT AREAS 4BD

1ST FLOOR HEATED AREA	651 SF
2ND FLOOR HEATED AREA	880 SF
TOTAL HEATED AREA	1,531 SF
GARAGE	201 SF
ENTRY	42 SF
TOTAL UNDER ROOF	1,774 SF
PATIO	32 SF

CONDITIONED SPACE = 14,192 CF EACH UN.

A Project For:

**Southern Impression
Homes**
10151 Deerwood Park Blvd,
Building 400, Suite 300,
Jacksonville, FL 32256

Sheet Description
**A1.5 - FLOOR
END PLAN**

Drawn by: EBG	Checked by: CF
Issued Date: 3/23/26	Scale (U.N.O.):
Printed Date: 6/25/26	Sheet Number of 10

Drafting Firm:

Building Authority:

By

Description

Rev. Date

**ARDEN 8886 FR 6PLEX 2ST
4&3BD 2.5BA 1G**