



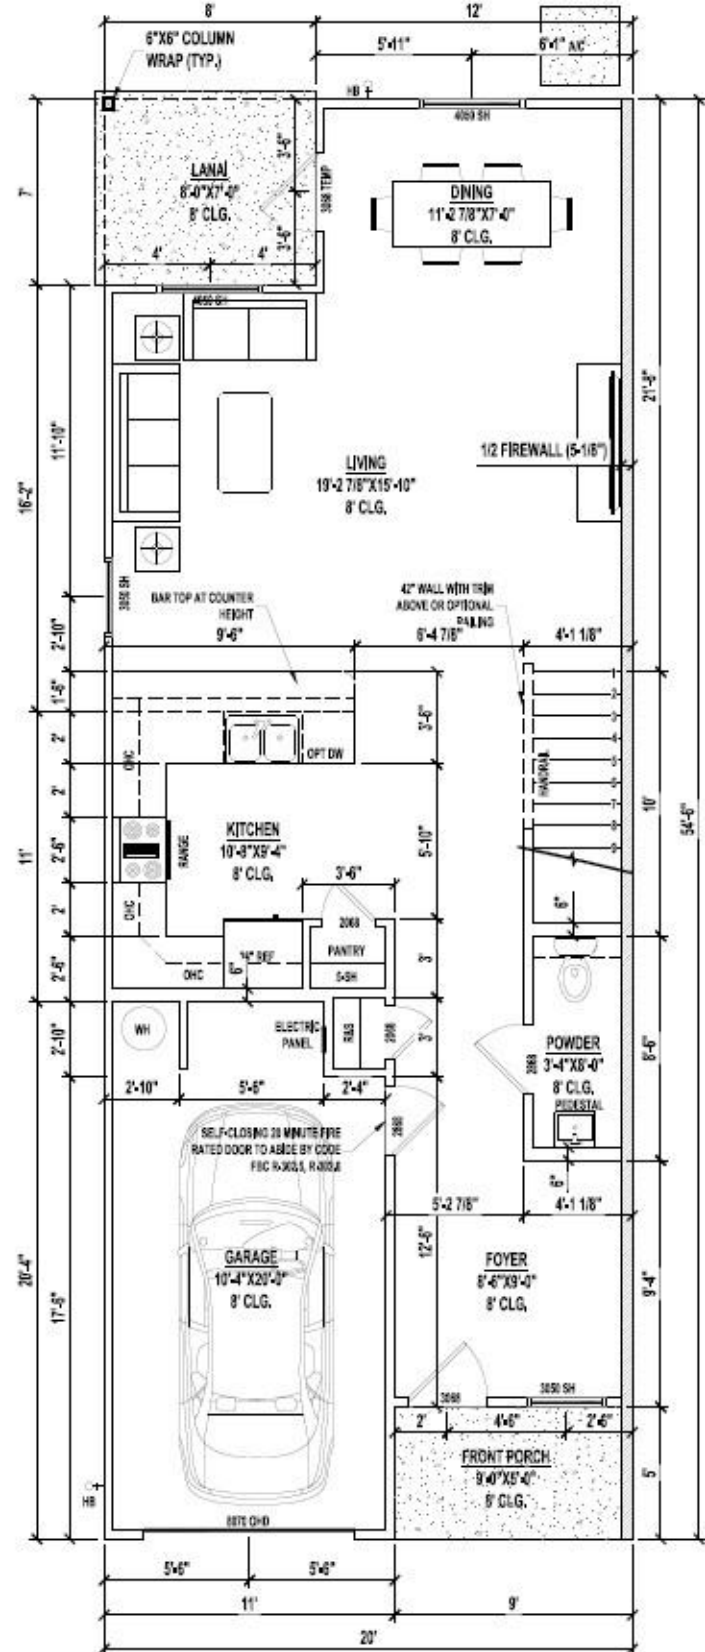

1 1ST FLOOR PLAN | END UNIT

4-1/2 SCALE 1/4" = 1'-0"

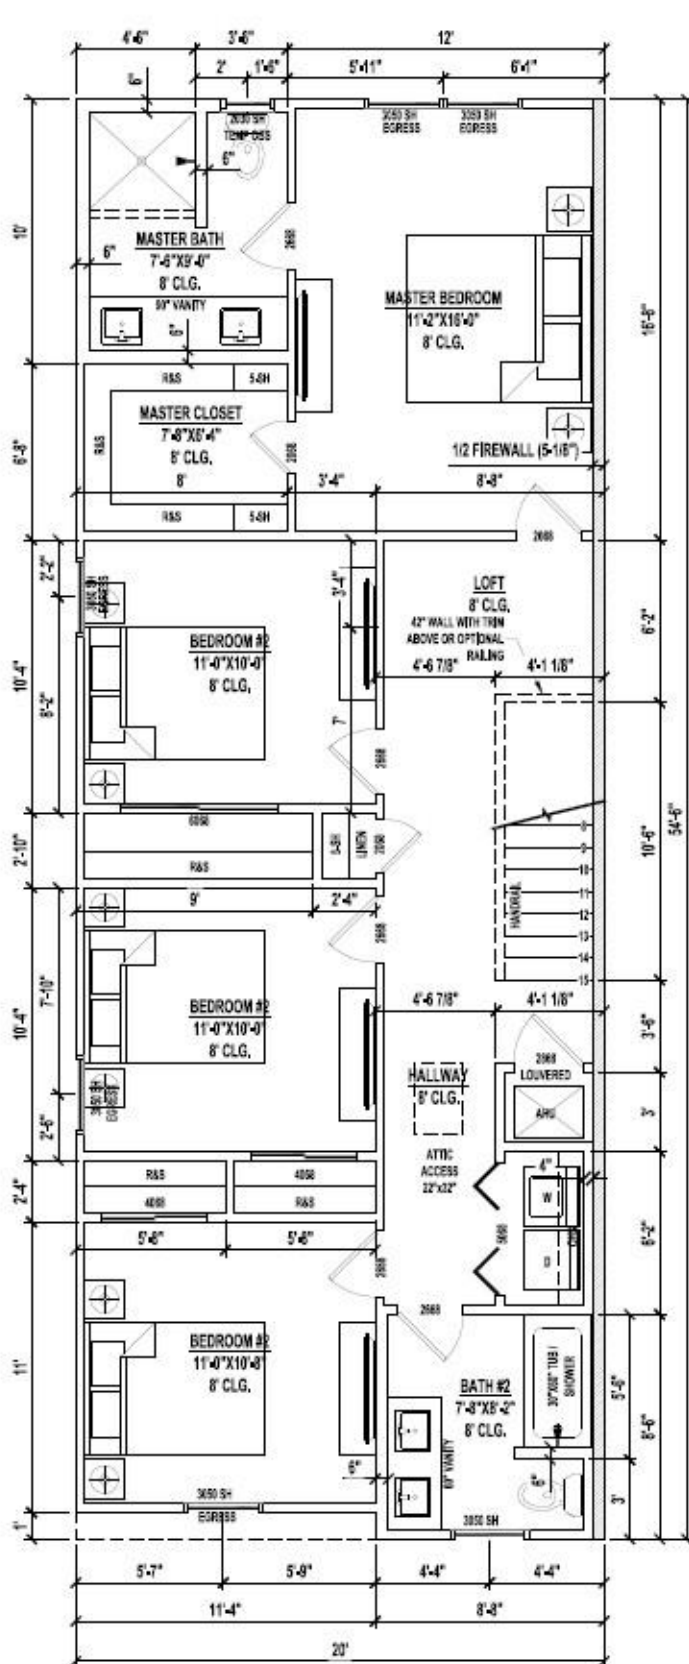

2 2ND FLOOR PLAN | END UNIT

4-1/2 SCALE 1/4" = 1'-0"