


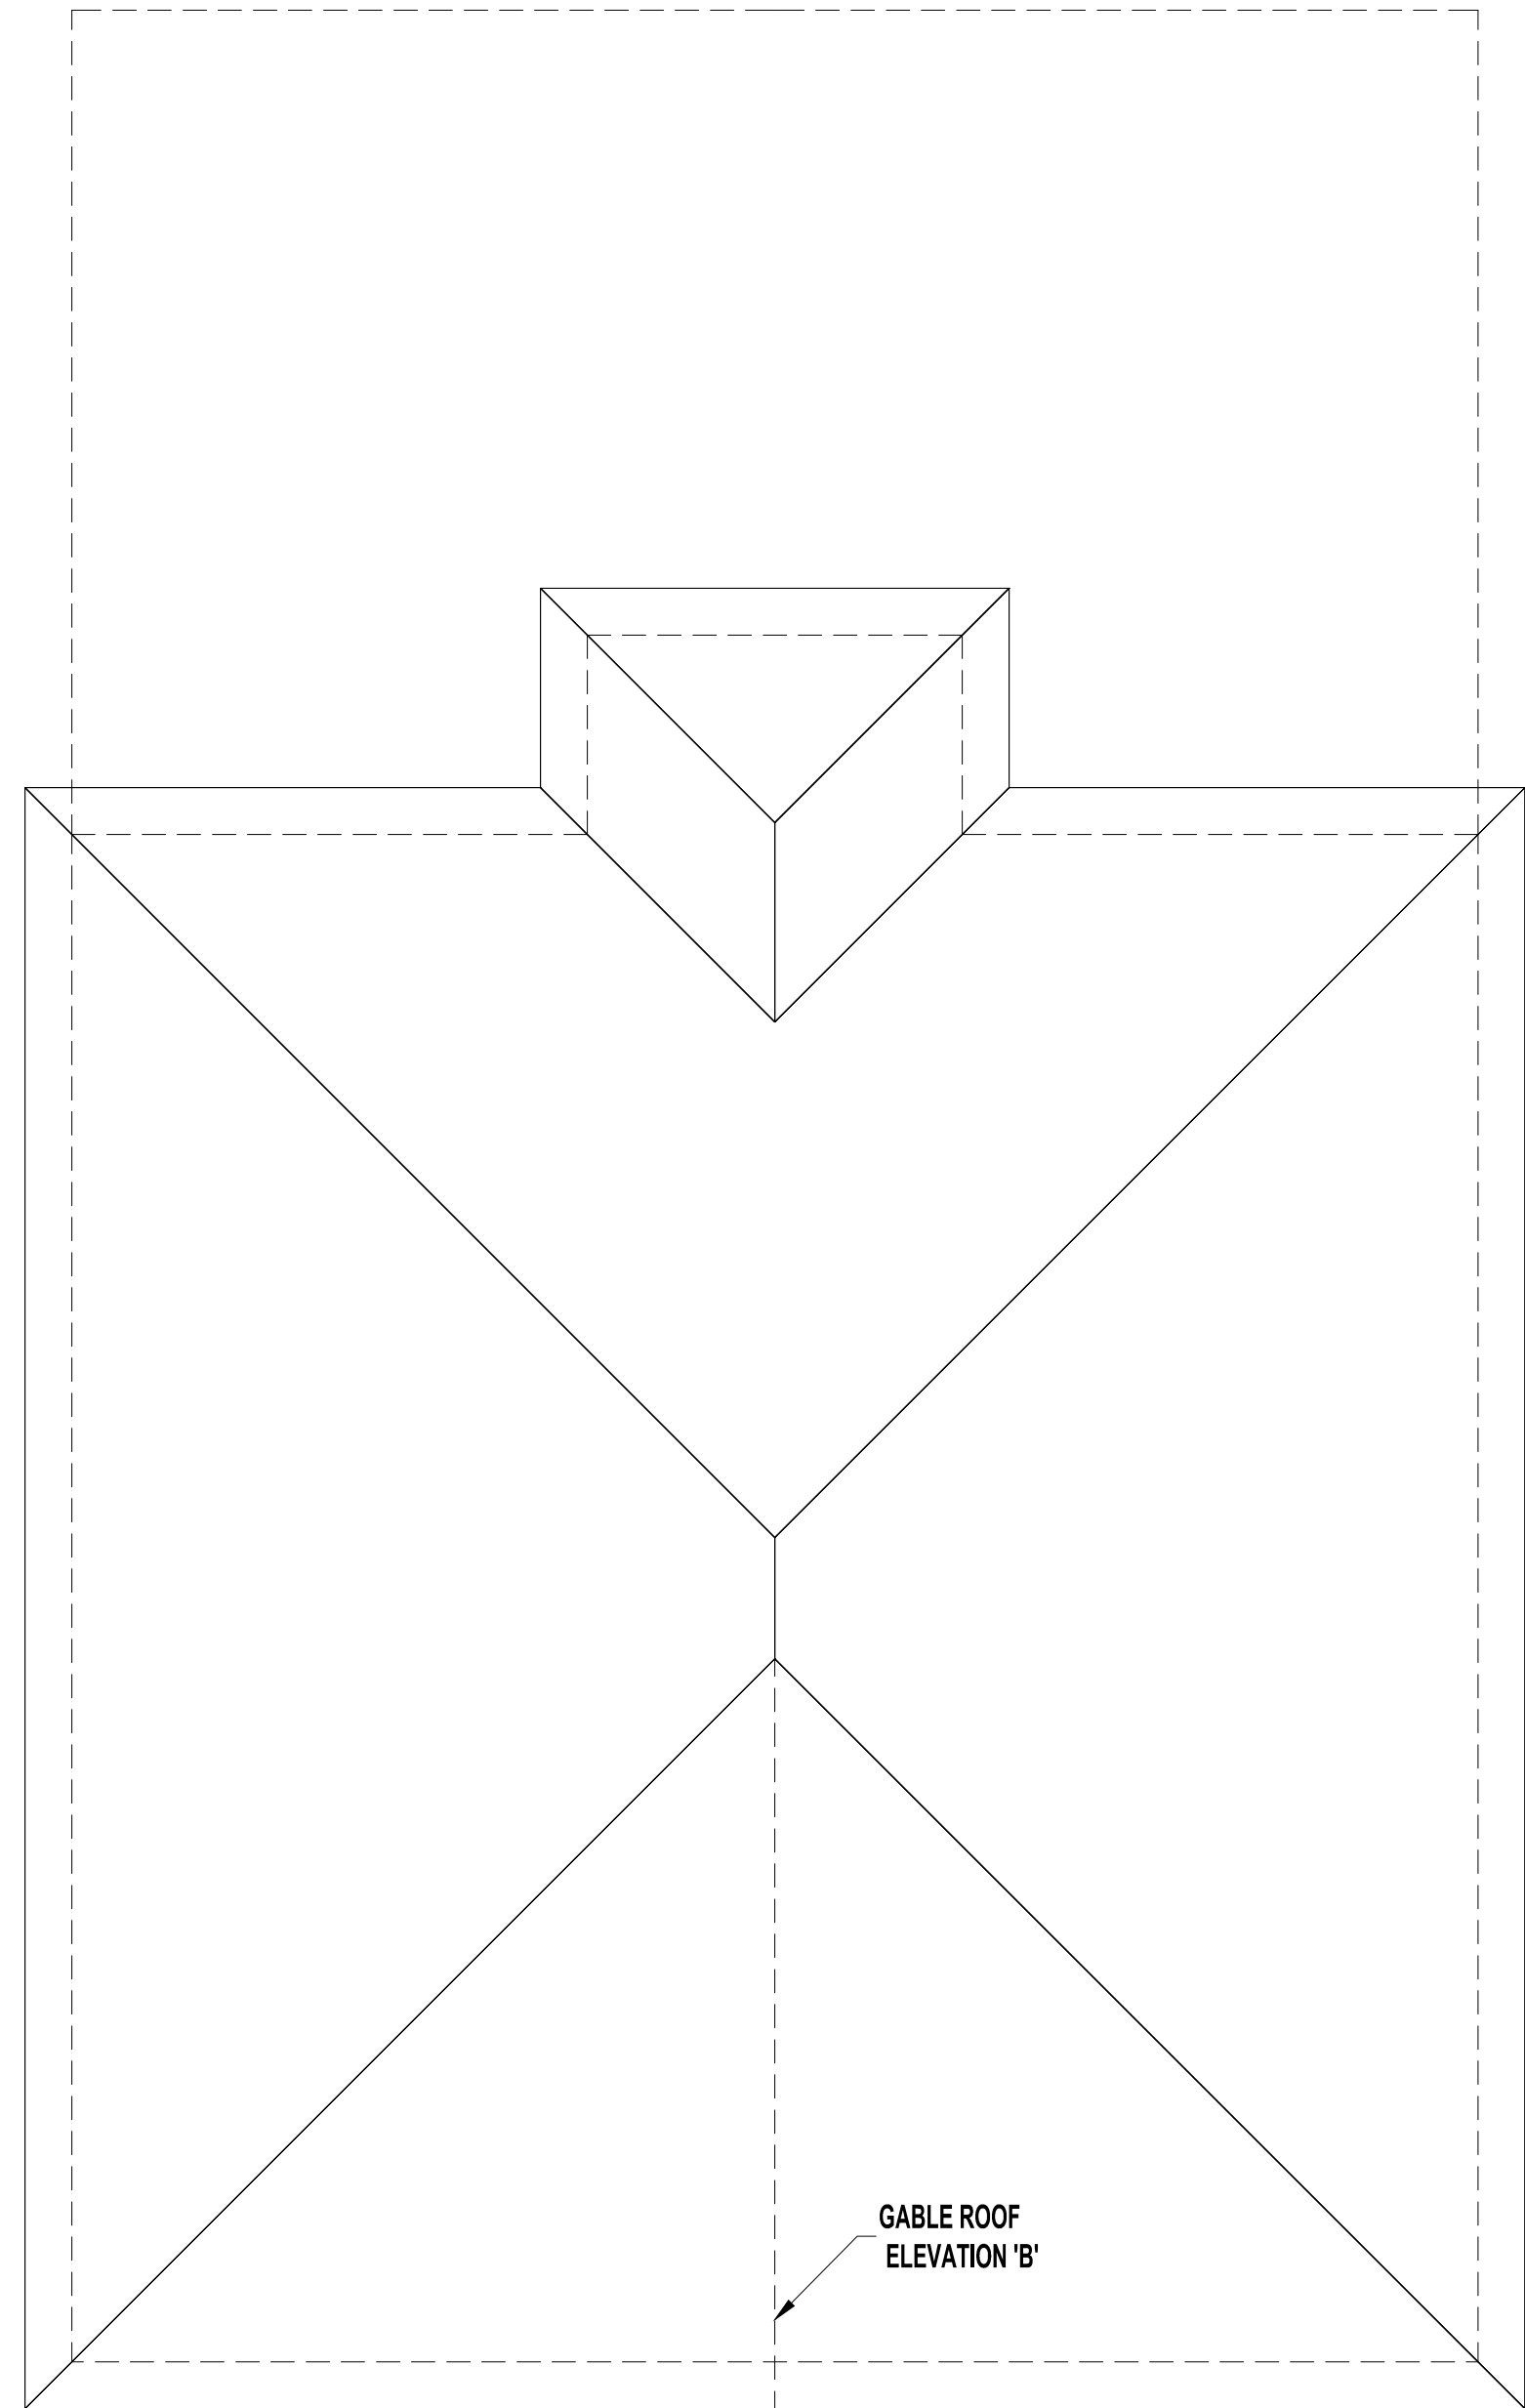

1 ROOF PLAN
A0.0 SCALE: 1/4" = 1'-0"


GABLE ROOF
ELEVATION 'B'




2 FRONT PLAN ELEVATION 'A'
A0.0 SCALE: 1/4" = 1'-0"



3 FRONT PLAN ELEVATION 'B'
A0.0 SCALE: 1/4" = 1'-0"

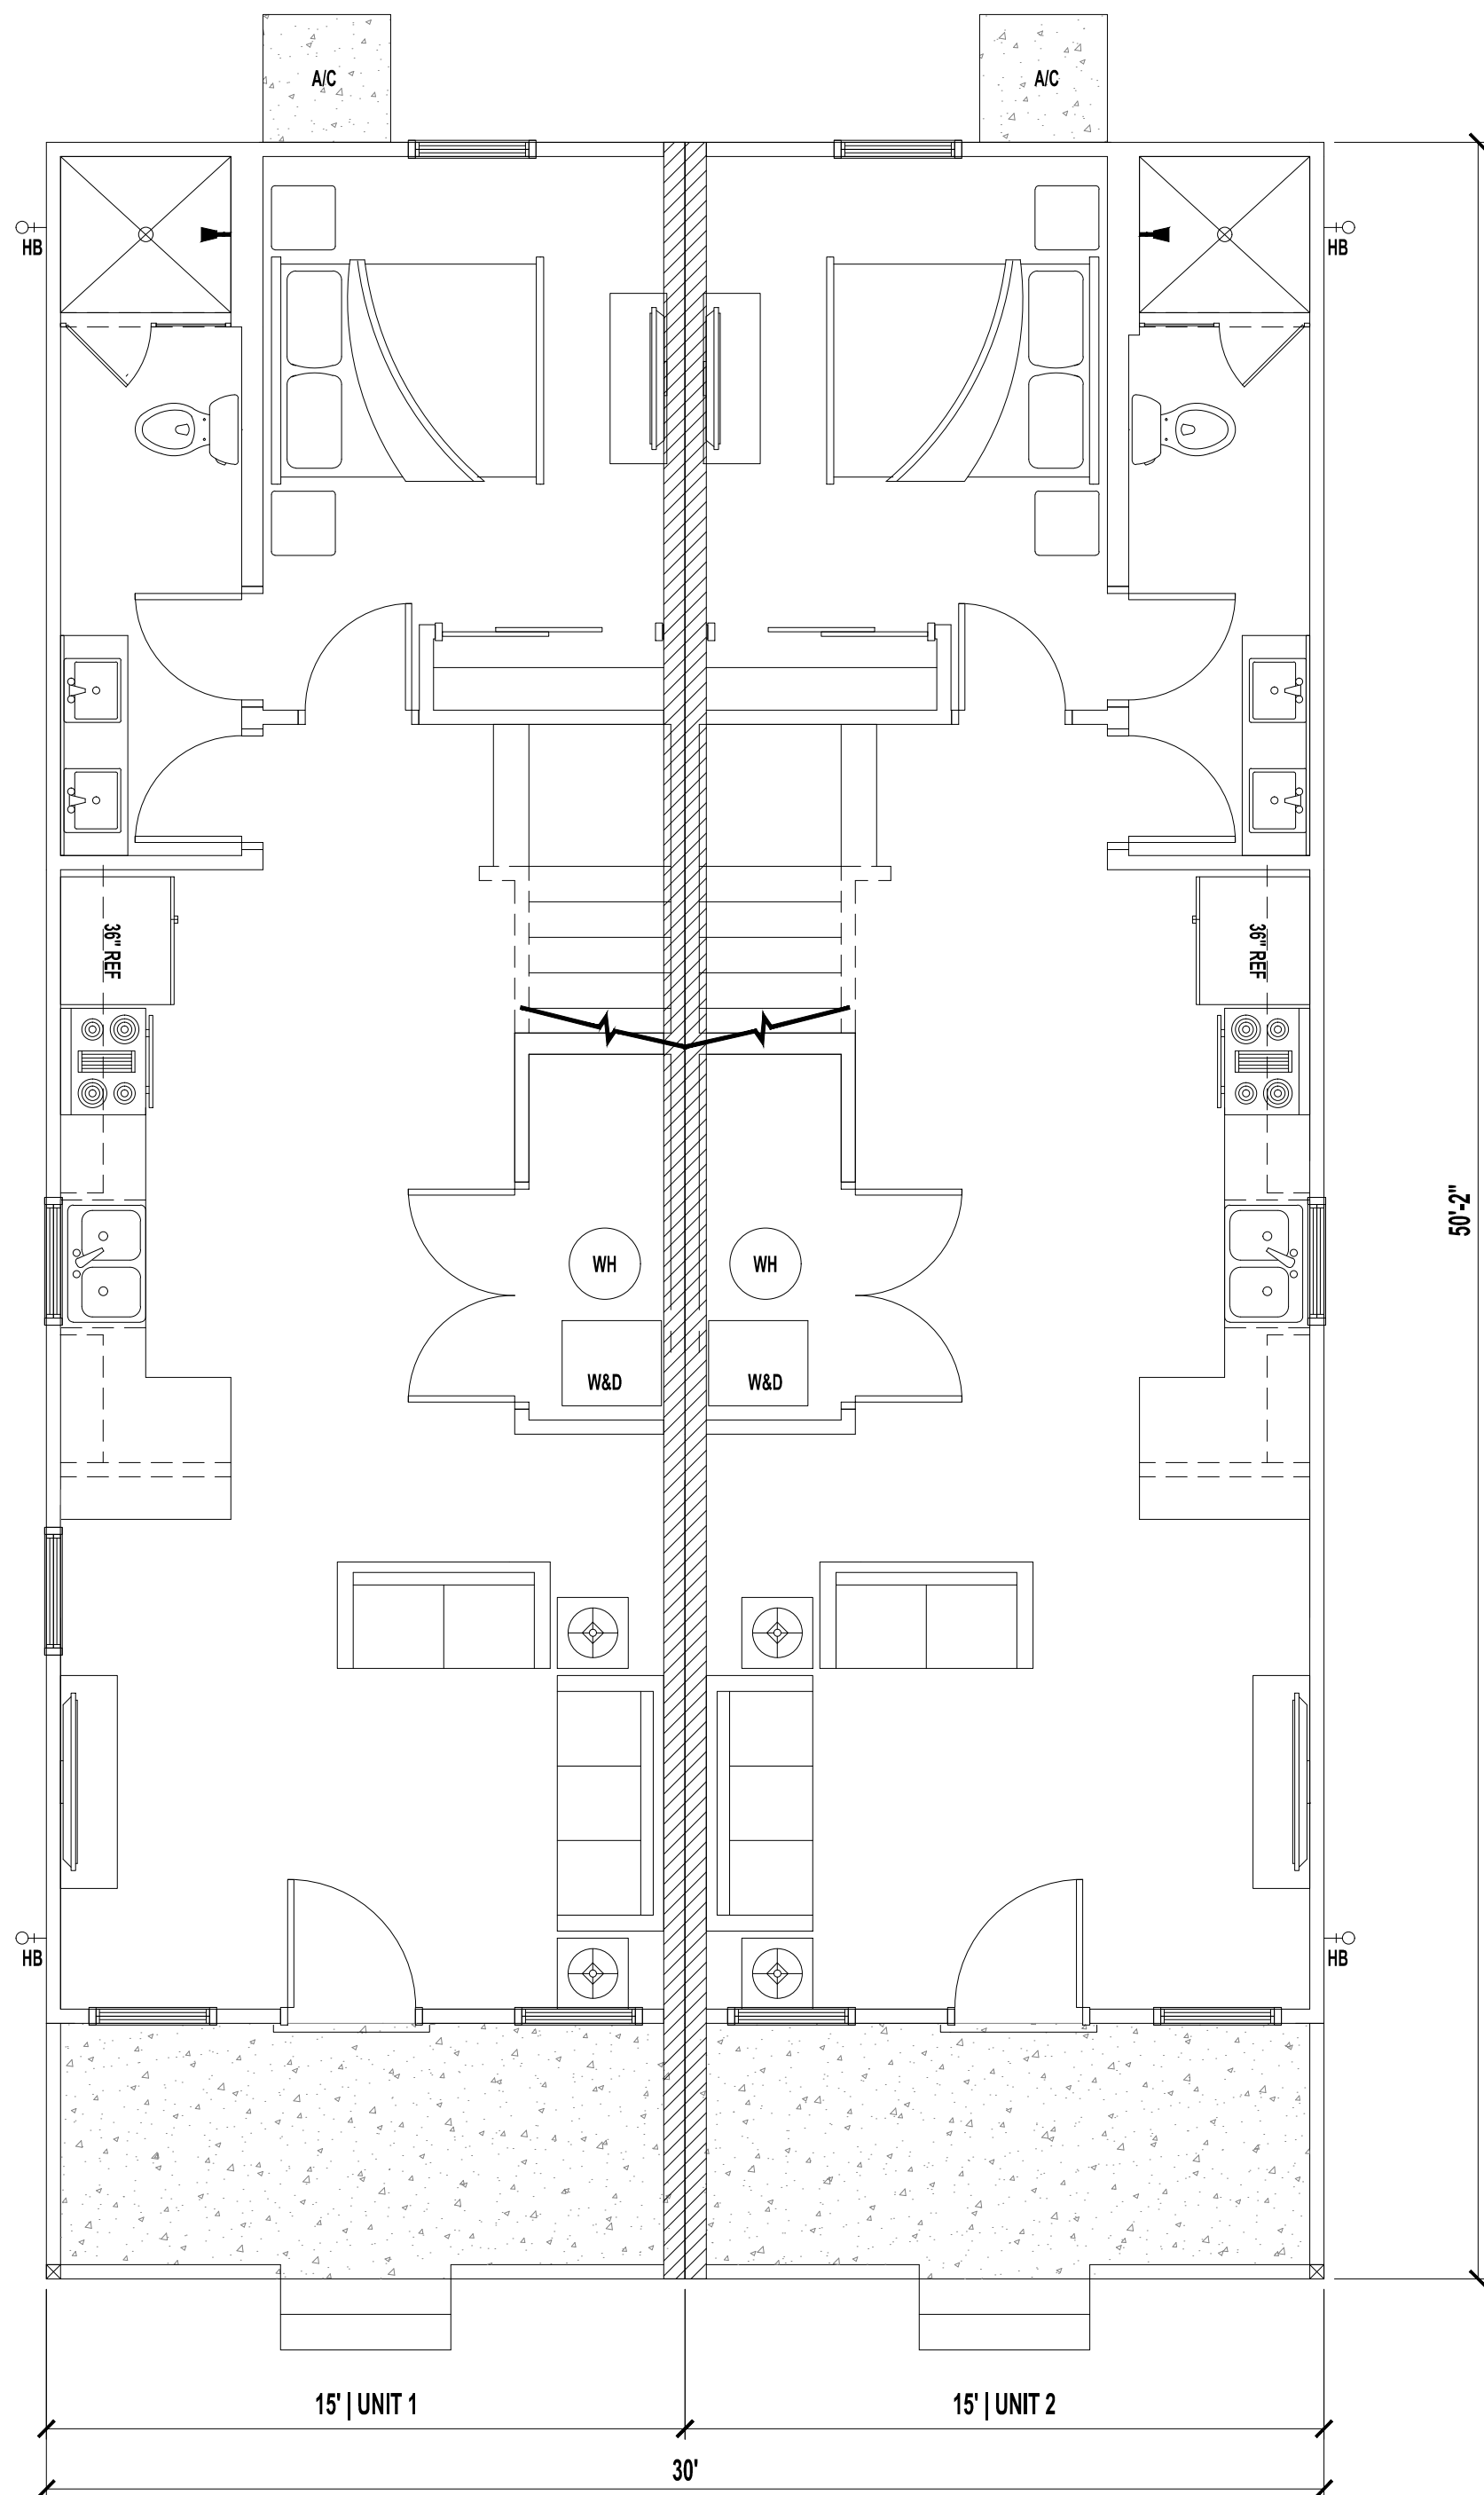

4 1ST FLOOR PLAN
A0.0 SCALE: 3/8" = 1'-0"

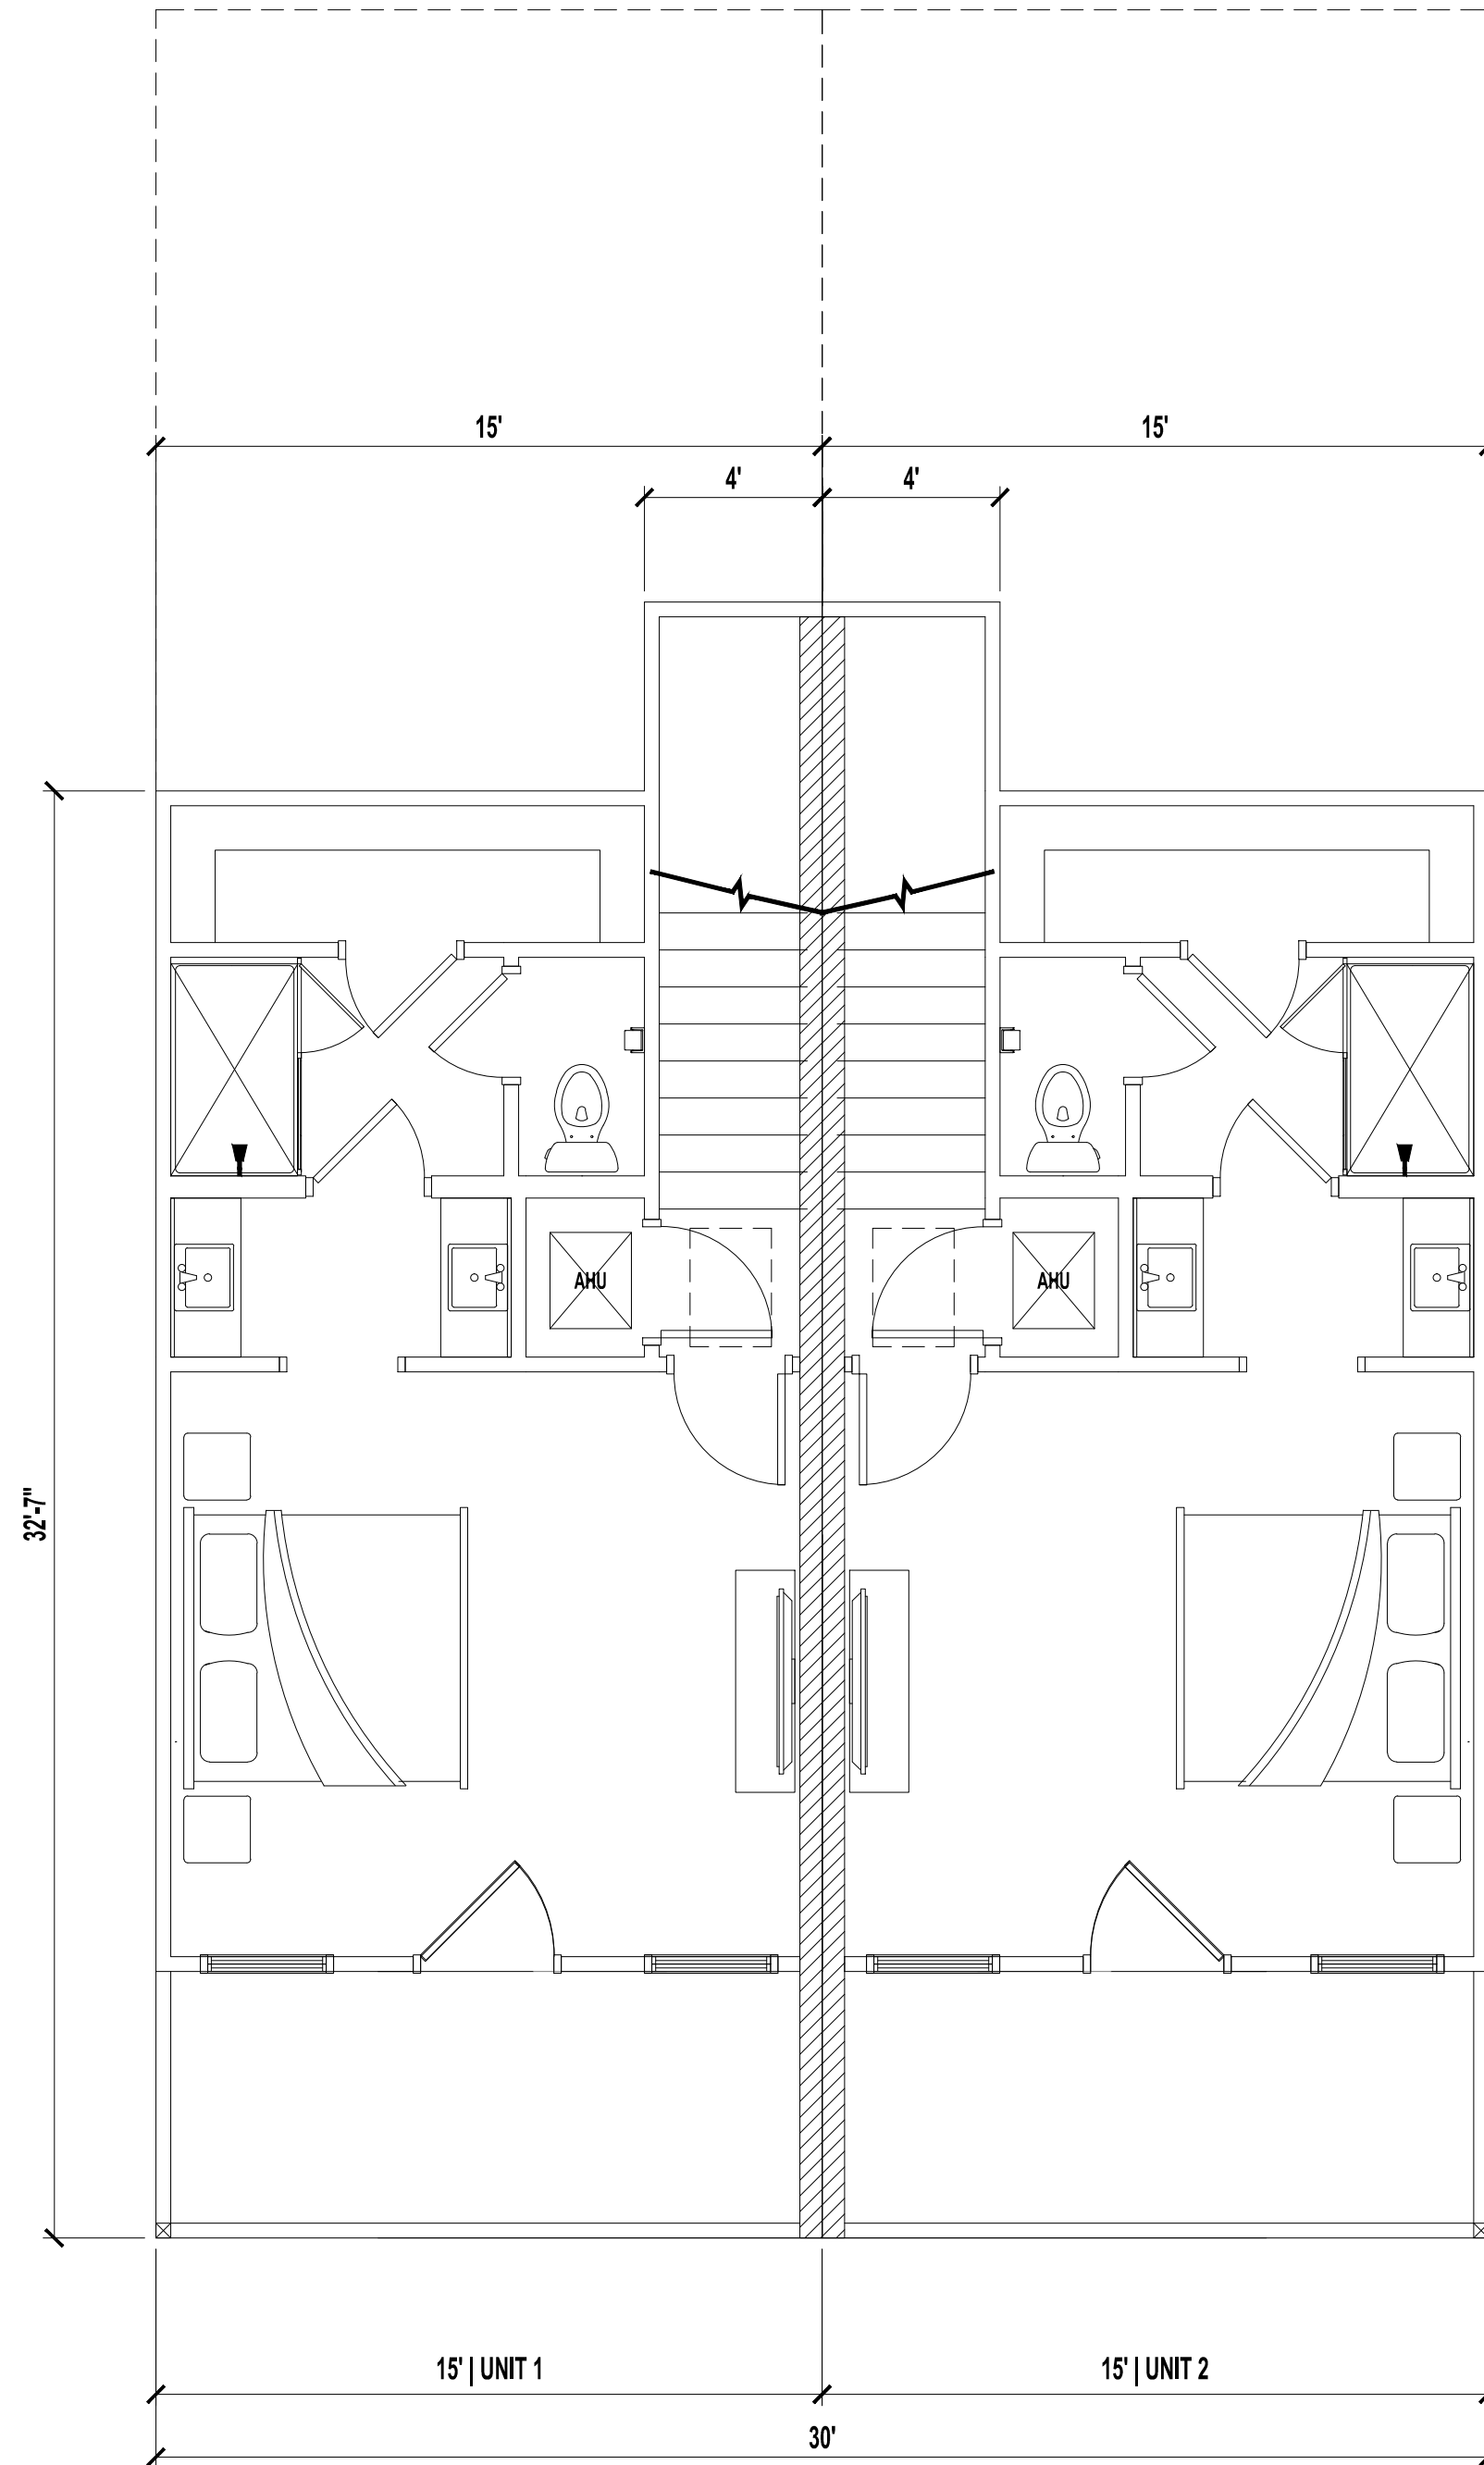

5 2ND FLOOR PLAN
A0.0 SCALE: 3/8" = 1'-0"

UNIT AREAS

1ST FLOOR HEATED AREA	662 SF
2ND FLOOR HEATED AREA	364 SF
TOTAL HEATED AREA	1,026 SF
FRONT PORCH	90 SF
BALCONY	90 SF
TOTAL UNDER ROOF	1,206 SF

CONDITIONED SPACE = 8,870 CF

Engineer's Raised Seal
This document is not considered sealed
unless the Engineer of Record's
embossed seal is present, signed and
dated. Copies of this document or
versions of this document without the
raised seal are not valid.

No.	Revisions	Date	By
1			
2			
3			
4			
5			
6			
7			
8			

MASTER PLAN 2052 Fr Dplx 2ST 2BD 2BA 0G FLORIDA

A Project For:
Southern Impression Homes
10151 Deerwood Park Blvd. Building
400, Suite 300 Jacksonville, FL 32256

Sheet Description
A0.0-OVERVIEW

Drawn by: EBG	Checked by: CG
Issued Date: 2/26/26	Scale (U.N.O.):
Printed Date: 2/26/26	Sheet Number of 5