


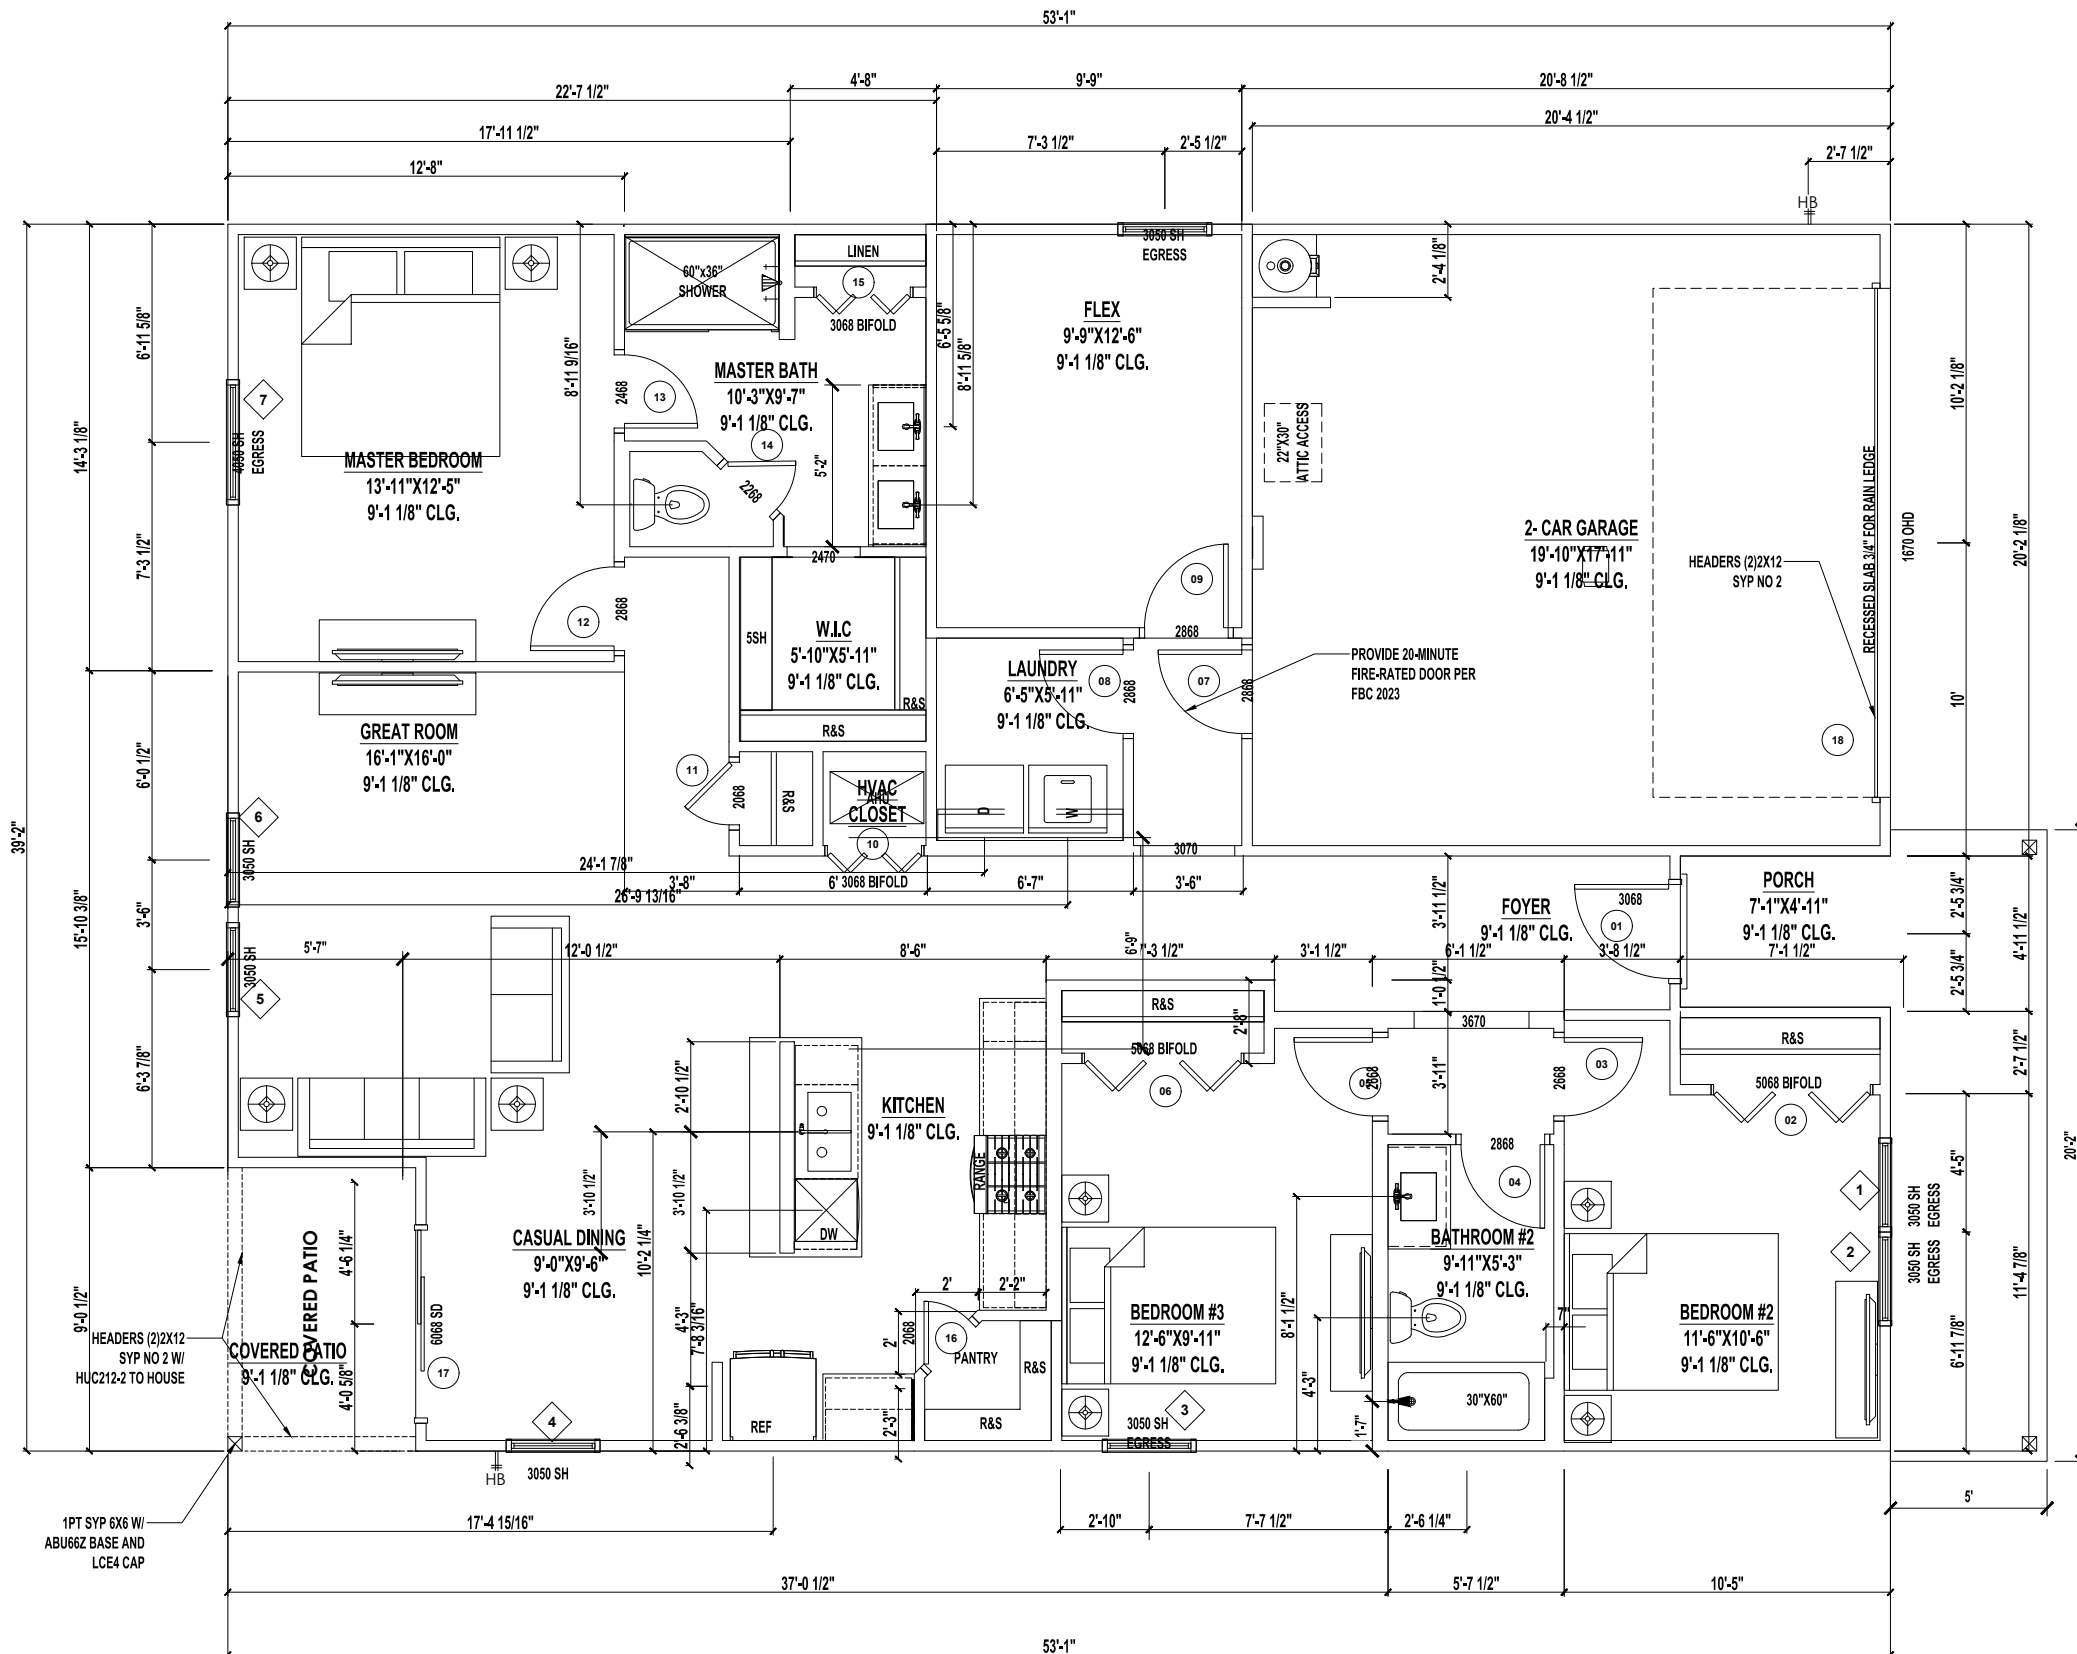

BUILDING AREAS C	
FLOOR HEATED AREA	1580 SF
GARAGE	411 SF
FRONT PORCH	133 SF
LANAI	52 SF
TOTAL UNDER ROOF	2,176 SF

CONDITIONED SPACE = 14,310 CF

DOOR SCHEDULE					
DOOR			Style	Remarks	
MARK	SIZE				
	WD	HGT			
1	3'-0"	6'-8"	Hinged - Single - Exterior Panel	3068 Front Door	
2	5'-0"	6'-8"	Bifold - Double	5068	
3	2'-6"	6'-8"	Hinged - Single - 6 Panel	2668	
4	2'-8"	6'-8"	Hinged - Single - 6 Panel	2868	
5	2'-6"	6'-8"	Hinged - Single - 6 Panel	2668	
6	5'-0"	6'-8"	Bifold - Double	5068	
7	2'-8"	6'-8"	Hinged - Single - 6 Panel	2868	
8	2'-8"	6'-8"	Hinged - Single - 6 Panel	2868	
9	2'-8"	6'-8"	Hinged - Single - 6 Panel	2868	
10	3'-0"	6'-8"	Bifold - Double - Louver	3068	
11	2'-0"	6'-8"	Hinged - Single - Panel	2068	
12	2'-8"	6'-8"	Hinged - Single - 6 Panel	2868	
13	2'-4"	6'-8"	Hinged - Single - 6 Panel	2468	
14	2'-2"	6'-8"	Hinged - Single - Panel	2268	
15	3'-0"	6'-8"	Bifold - Double	3068	
16	2'-0"	6'-8"	Hinged - Single - 6 Panel	2068	
17	6'-0"	6'-8"	Sliding - Double	6068	
18	16'-3"	7'-0"	Overhead - 4 Window	1670	

WINDOW SCHEDULE END UNIT			
Number	SIZE		Remarks
	Width	Height	
1	3'-0"	5'-0"	3050 SH EGRESS
2	3'-0"	5'-0"	3050 SH EGRESS
3	3'-0"	5'-0"	3050 SH EGRESS
4	3'-0"	5'-0"	3050 SH
5	3'-0"	5'-0"	3050 SH
6	3'-0"	5'-0"	3050 SH
7	4'-0"	5'-0"	4050 SH EGRESS
8	3'-0"	5'-0"	3050 SH EGRESS