


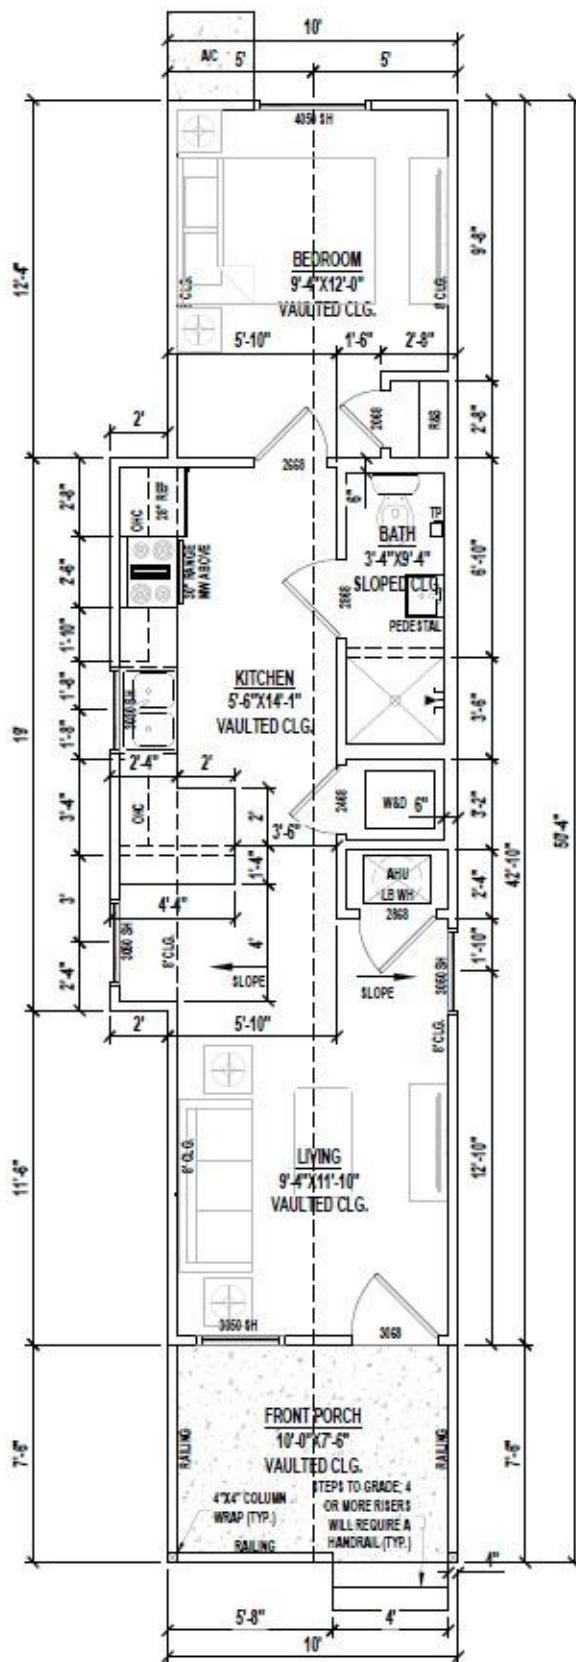

BUILDING AREAS

HEATED AREA	466 SF
FRONT PORCH	75 SF
TOTAL UNDER ROOF	541 SF

NOTES:

1. IF SHOWER HAS GLASS ENCLOSURE, SAFETY GLAZING REQUIRED PER FBC R-308.4.5.
2. PROVIDE TEMPERED GLASS AS REQUIRED.
3. CONTRACTOR MUST VERIFY ALL DIMENSIONS.